

LOWER LEVEL PLAN


SCALE: 1/8" = 1'-0"

514 NORTH HOLMES AVE
KIRKWOOD, MO 63122



TIM HOLLERBACH
DESIGNS


1548 JEFFCO BLVD
ARNOLD, MO 63010
314-578-8470
www.timhollerbachdesigns.com

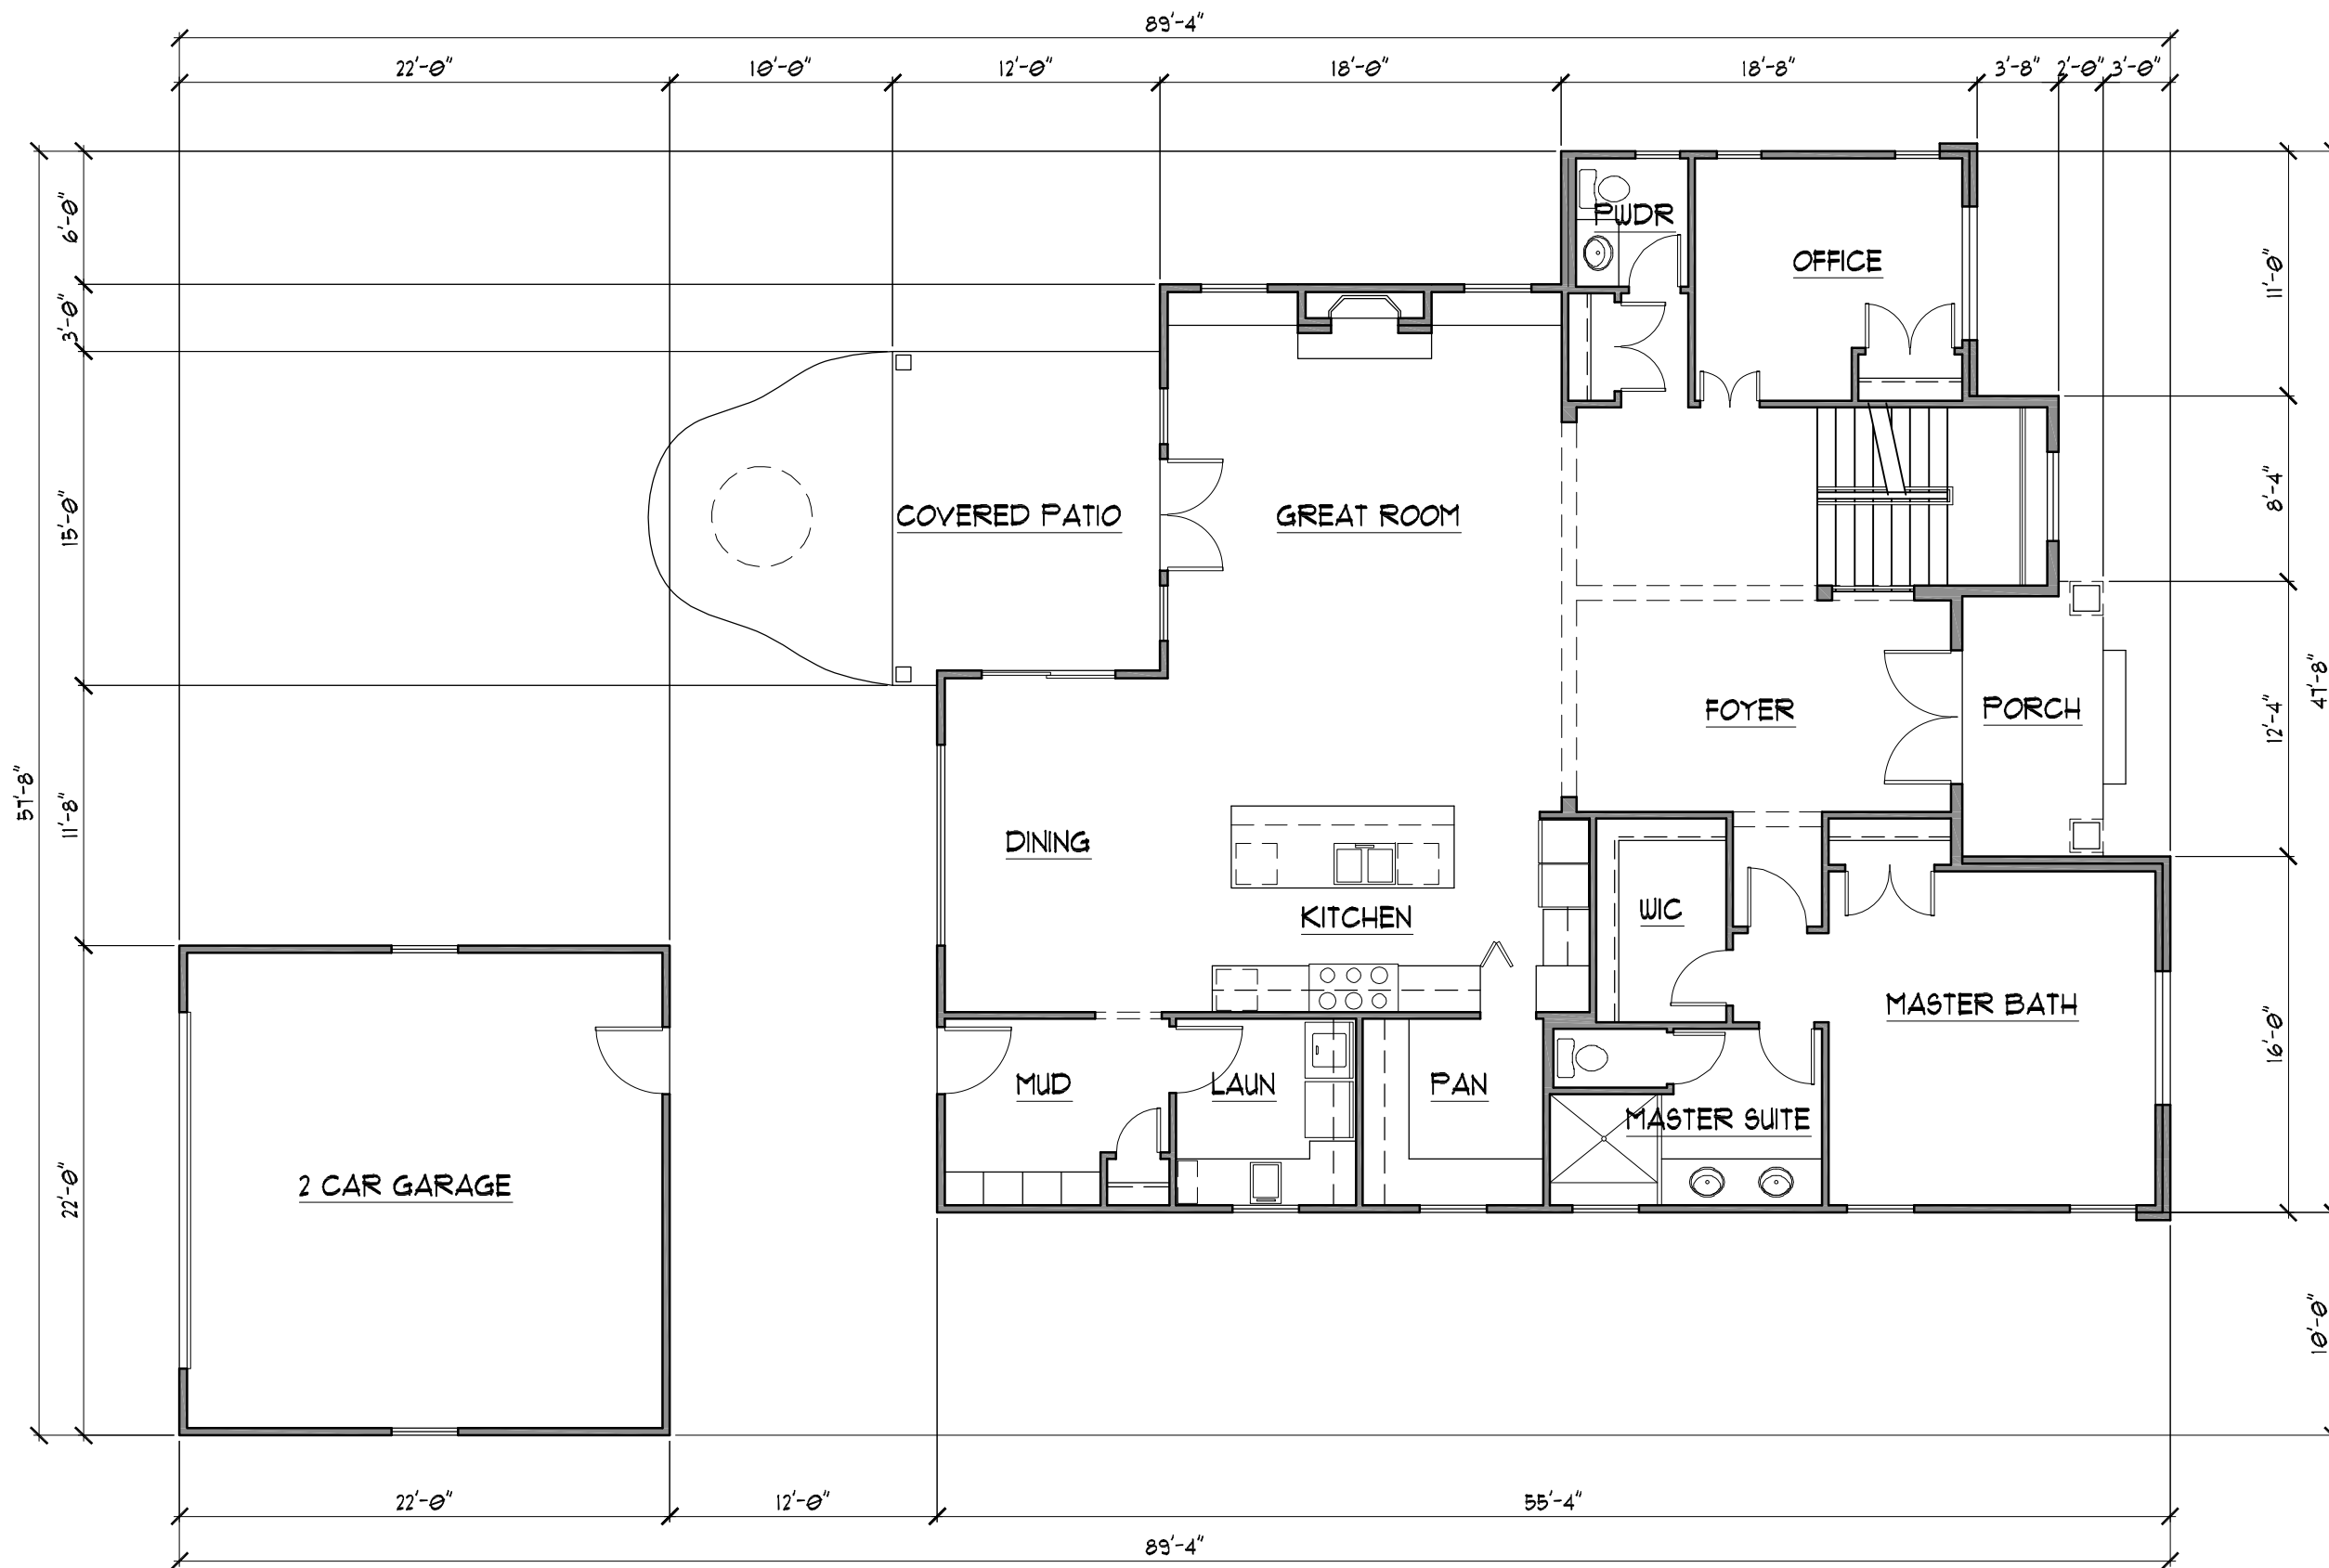

MAIN LEVEL PLAN


SCALE: 1/8" = 1'-0"

**514 NORTH HOLMES AVE
KIRKWOOD, MO 63122**

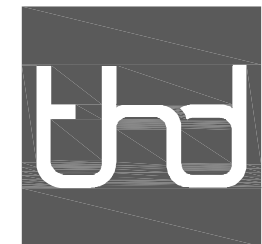



**TIM HOLLERBACH
DESIGNS**

1548 JEFFCO BLVD
ARNOLD, MO 63010
314-578-8470
www.timhollerbachdesigns.com

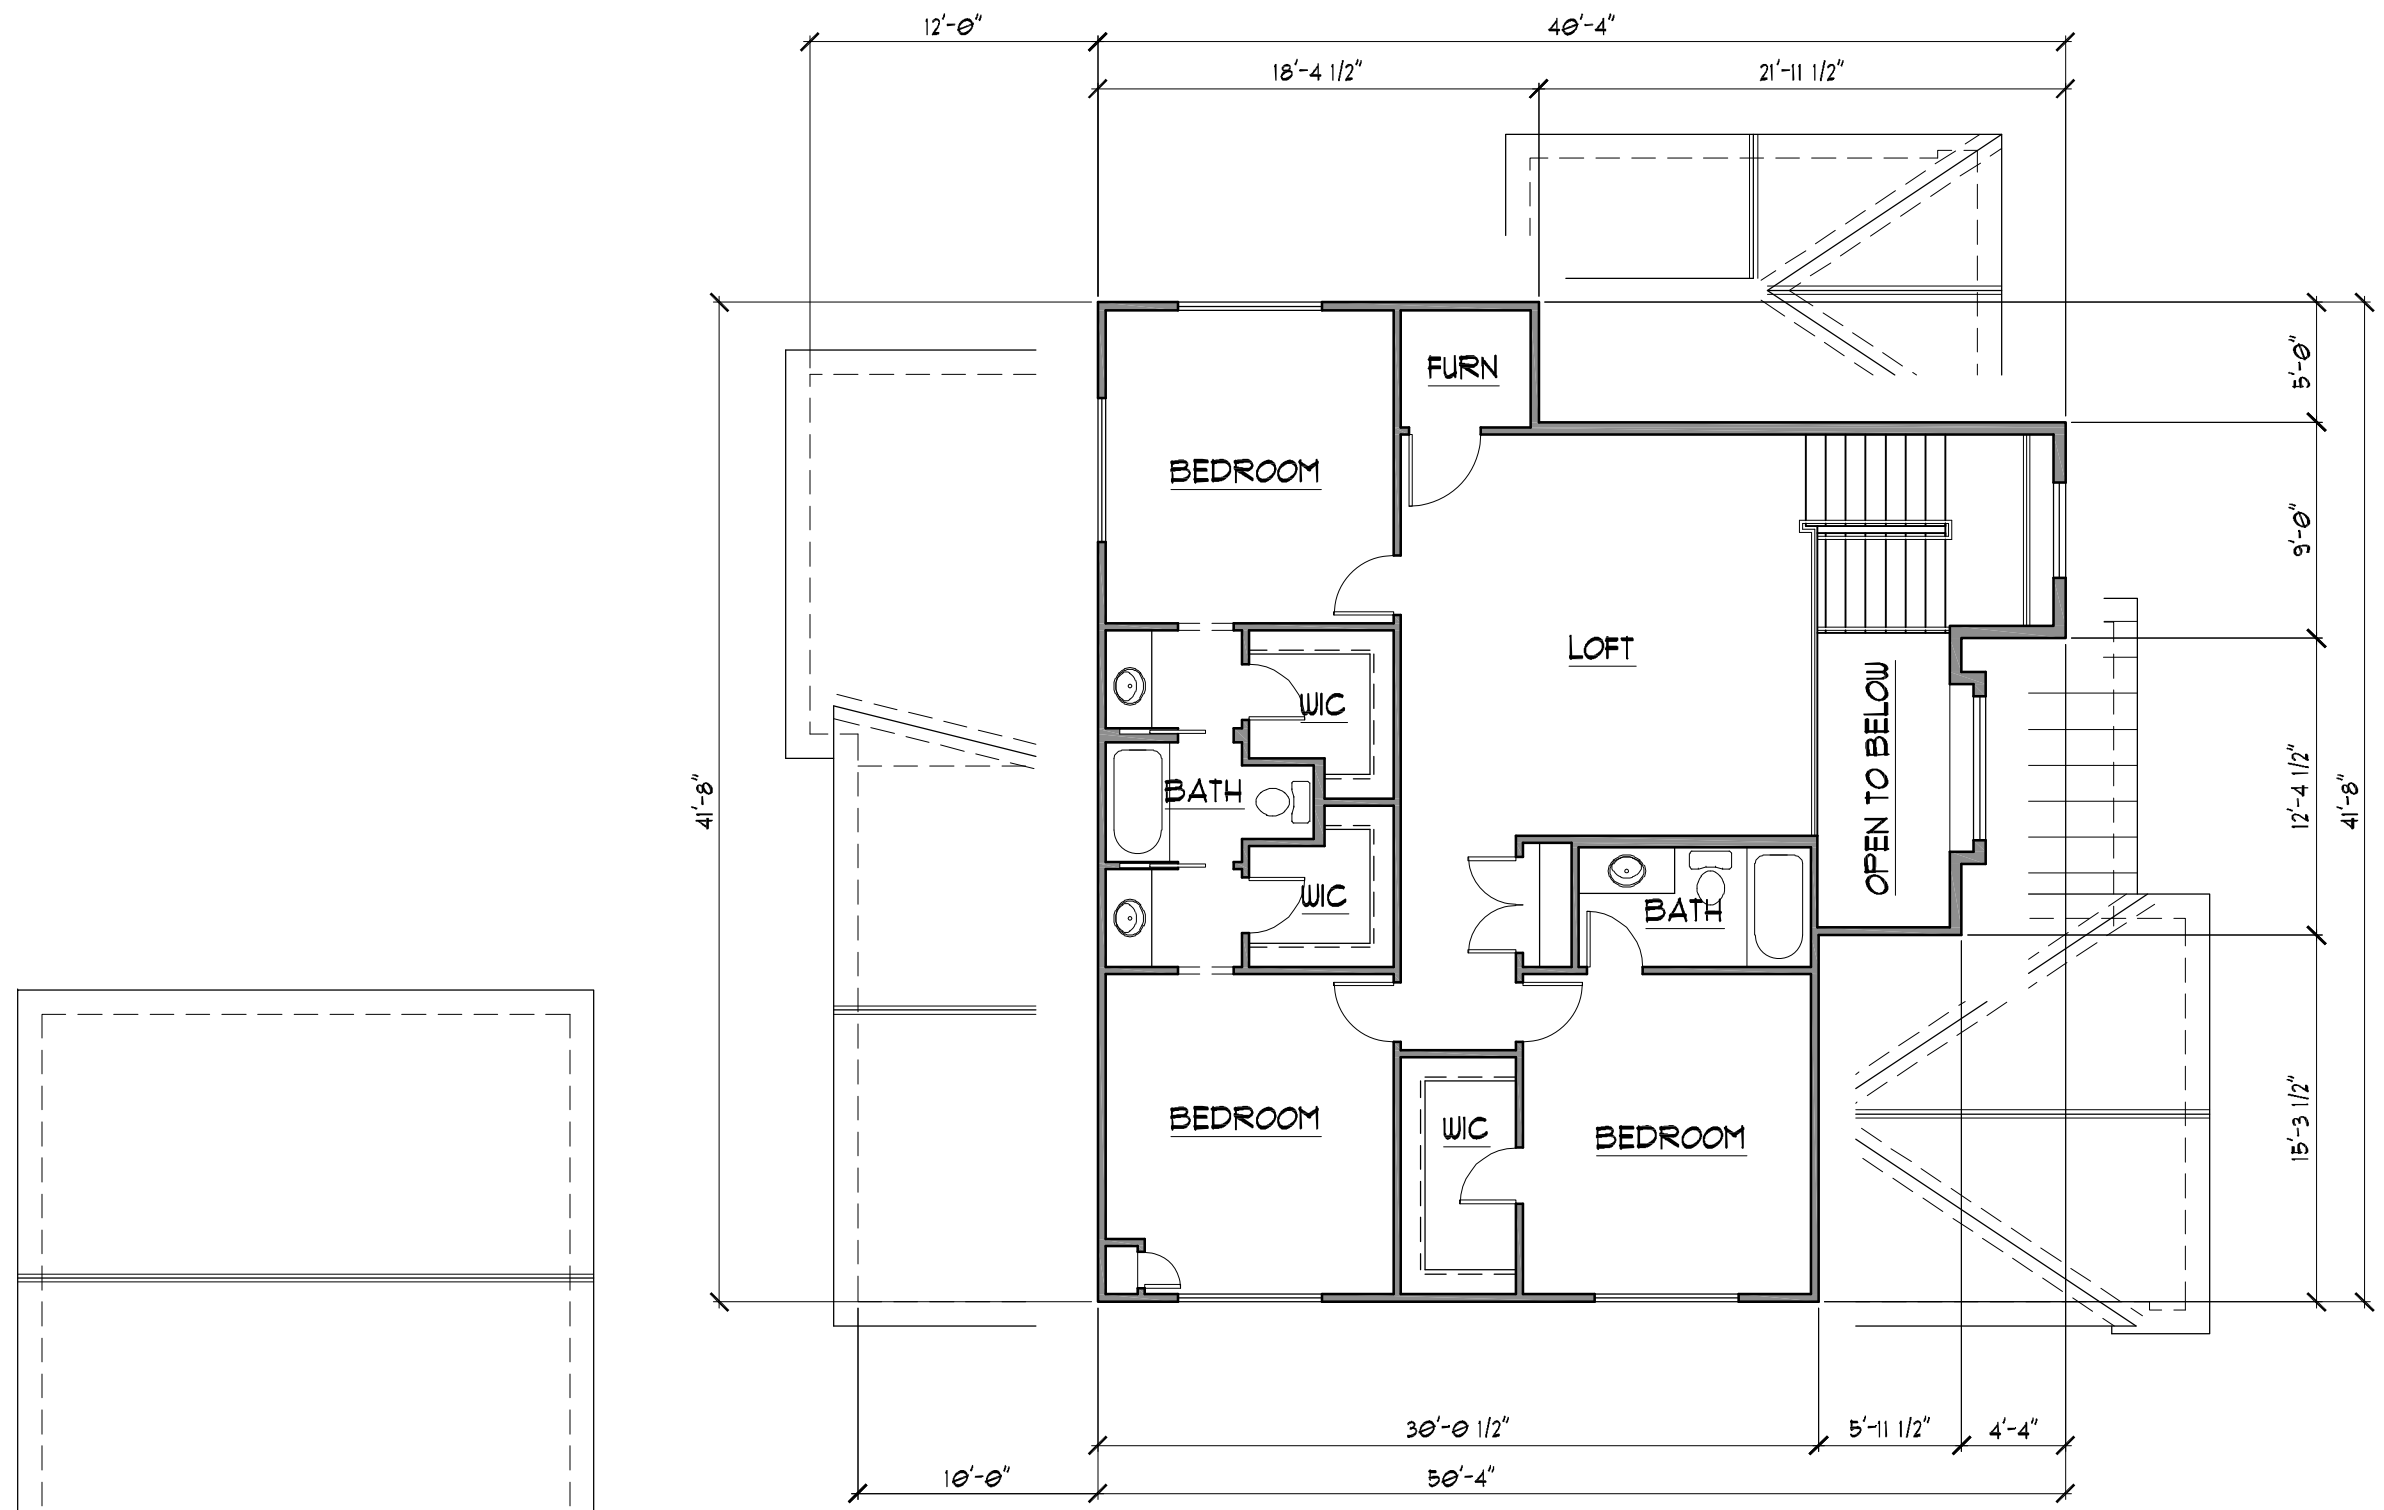

SECOND LEVEL PLAN
 SCALE: 1/8" = 1'-0"

514 NORTH HOLMES AVE
 KIRKWOOD, MO 63122

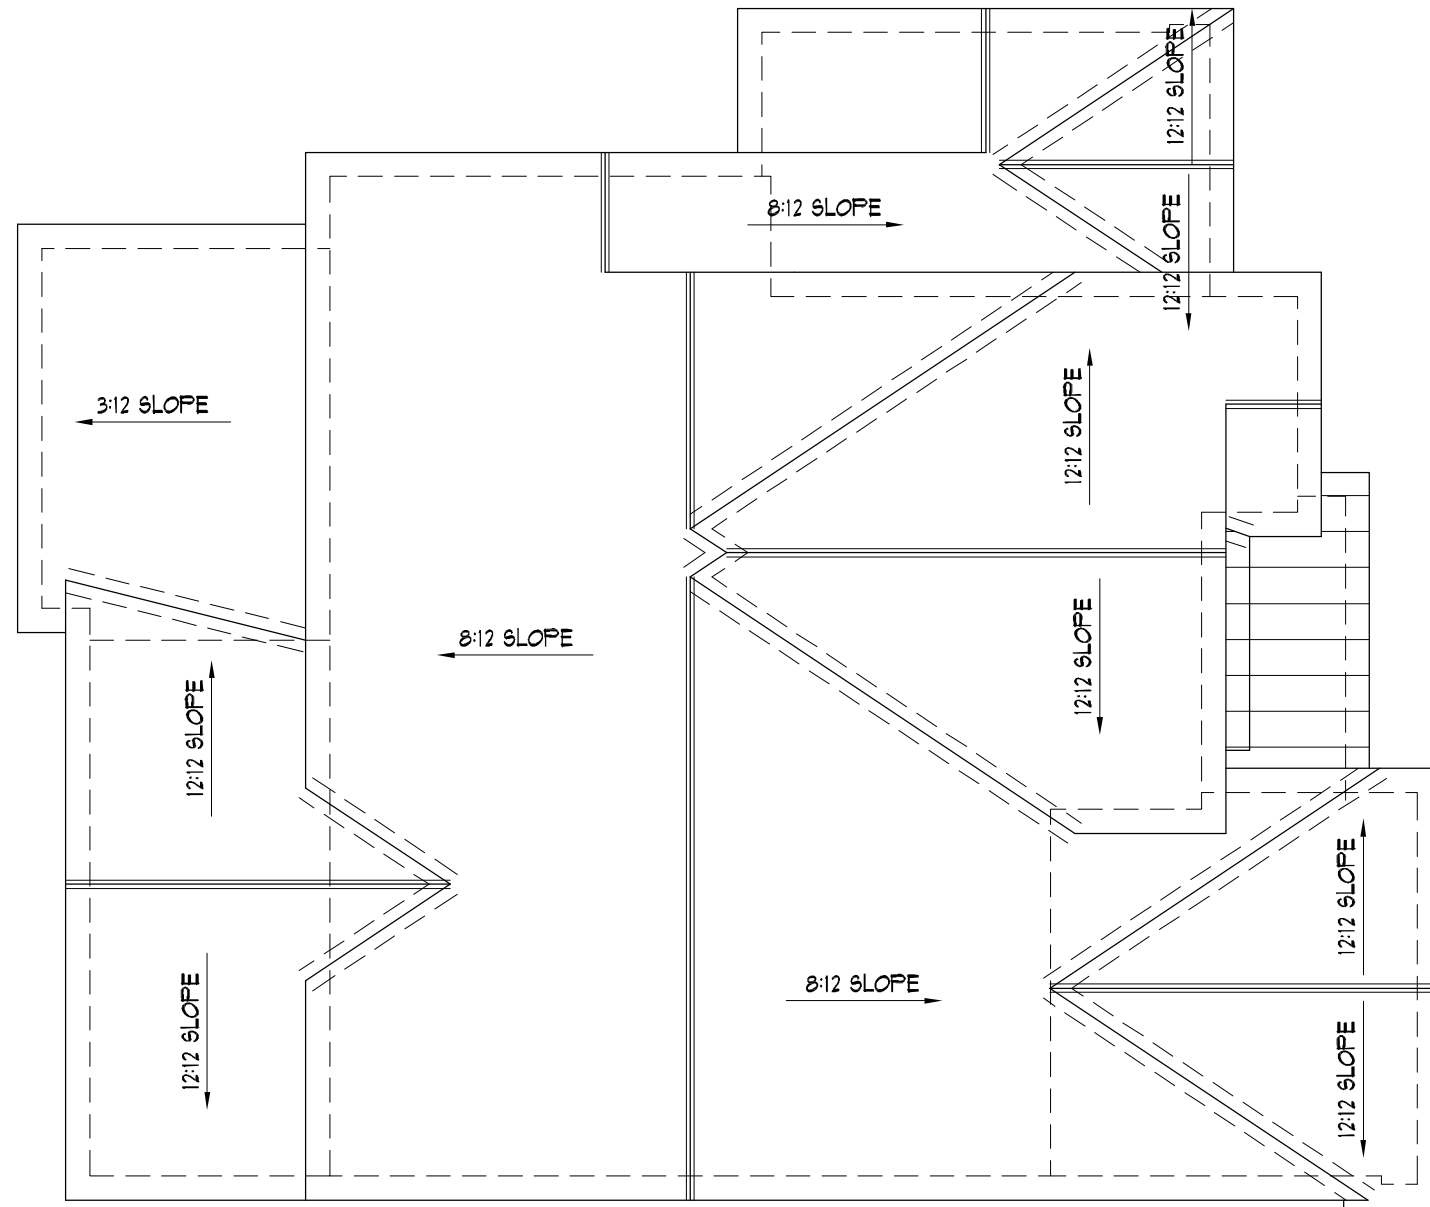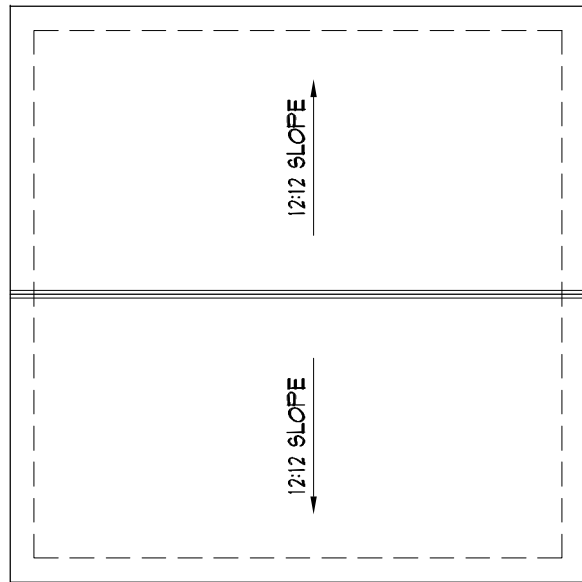

ROOF PLAN

SCALE: 1/8" = 1'-0"

514 NORTH HOLMES AVE
KIRKWOOD, MO 63122



FRONT ELEVATION


SCALE: 1/8" = 1'-0"

514 NORTH HOLMES AVE
KIRKWOOD, MO 63122



TIM HOLLERBACH
DESIGNS


1548 JEFFCO BLVD
ARNOLD, MD 63010
314-578-8470
www.timhollerbachdesigns.com

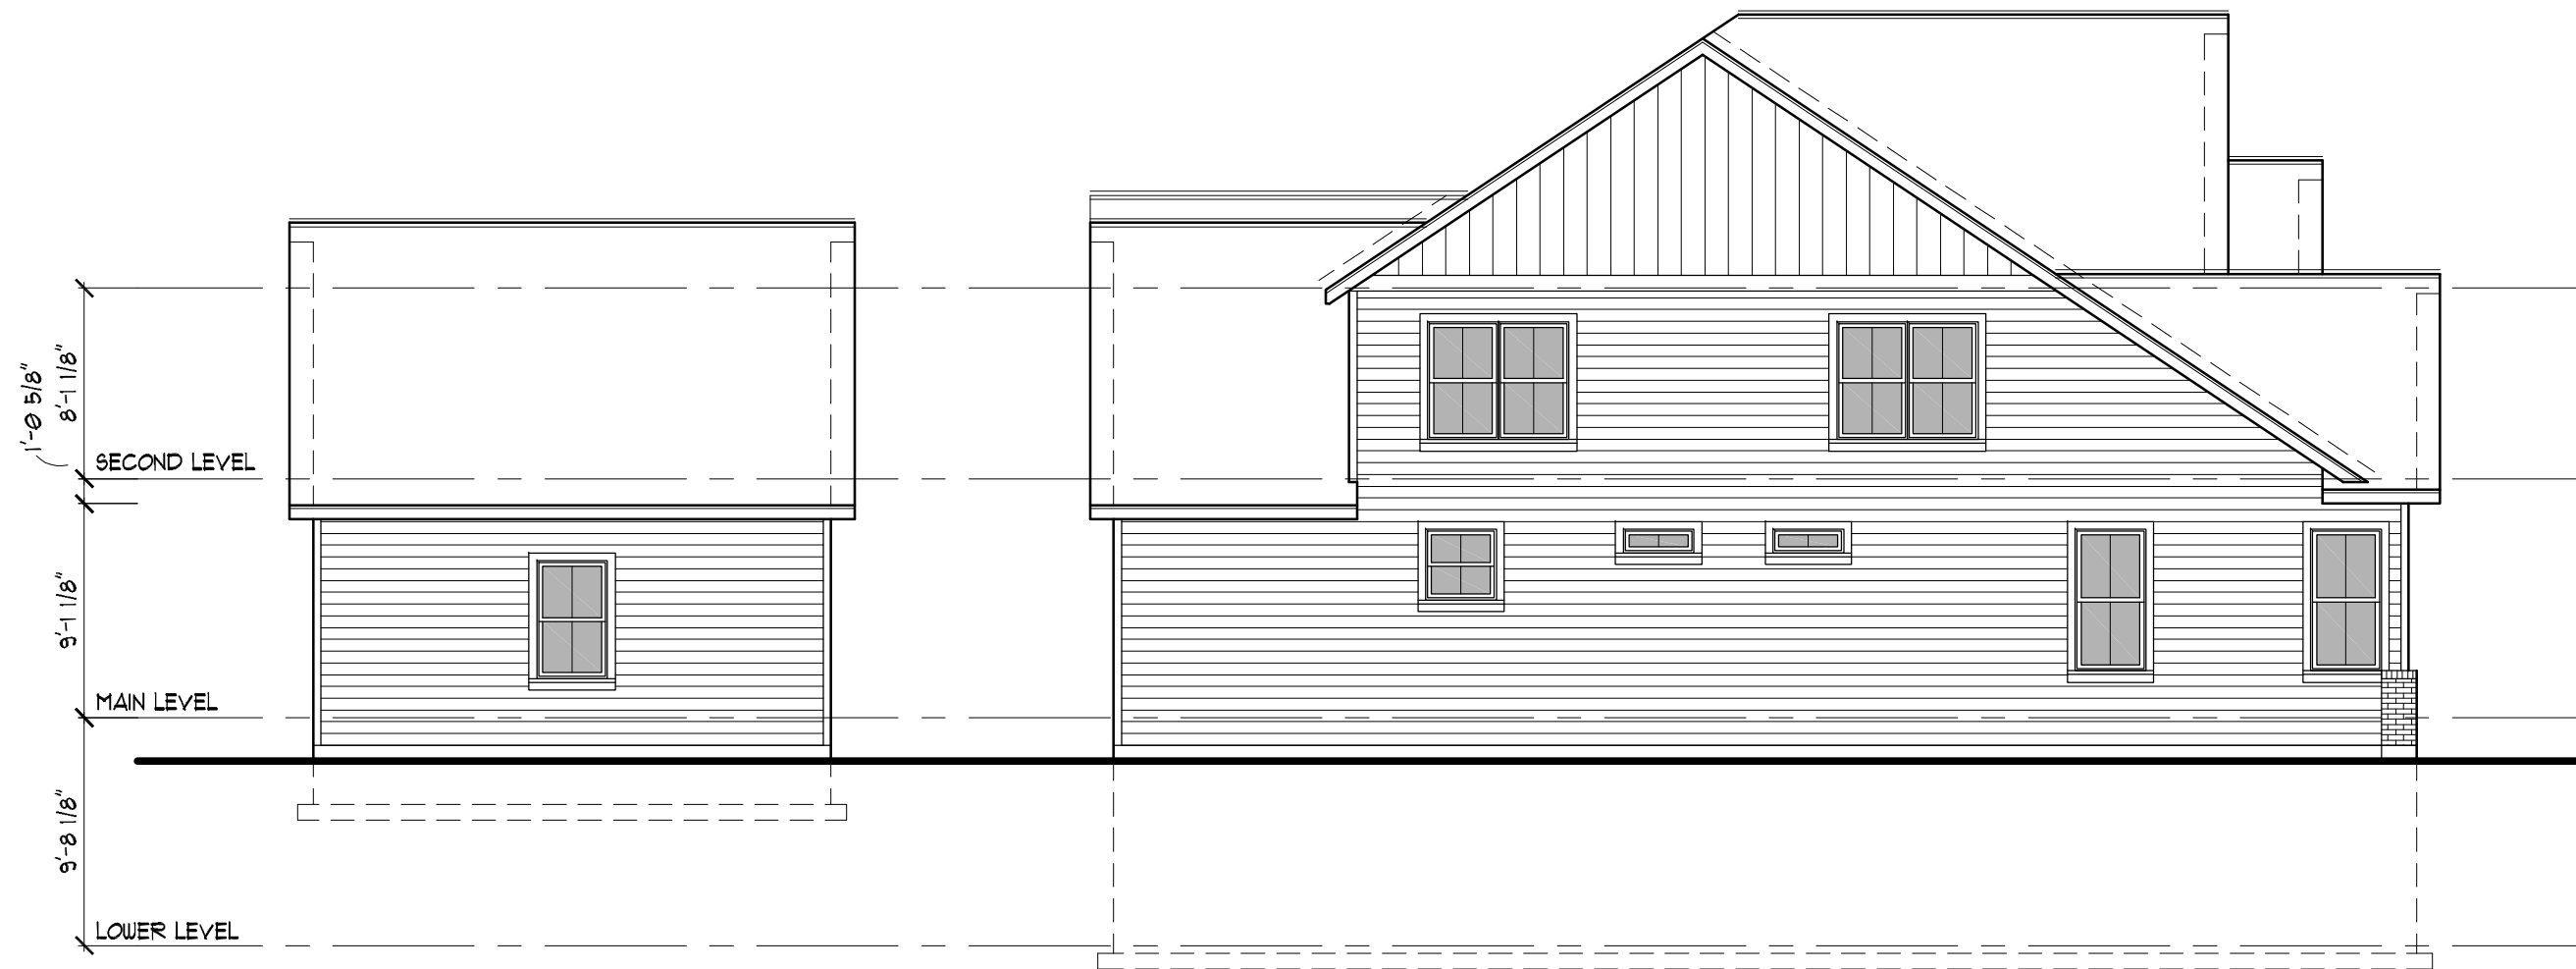

LEFT SIDE ELEVATION

SCALE: 1/8" = 1'-0"

514 NORTH HOLMES AVE
KIRKWOOD, MO 63122

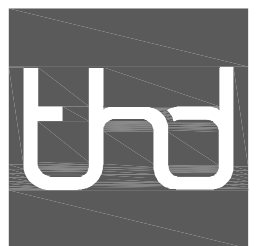

TIM HOLLERBACH
DESIGNS


1548 JEFFCO BLVD
ARNOLD, MD 63010
314-578-8470
www.timhollerbachdesigns.com



REAR ELEVATION


SCALE: 1/8" = 1'-0"

514 NORTH HOLMES AVE
KIRKWOOD, MO 63122

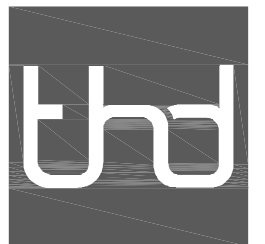

TIM HOLLERBACH
DESIGNS


1548 JEFFCO BLVD
ARNOLD, MD 63010
314-578-8470
www.timhollerbachdesigns.com

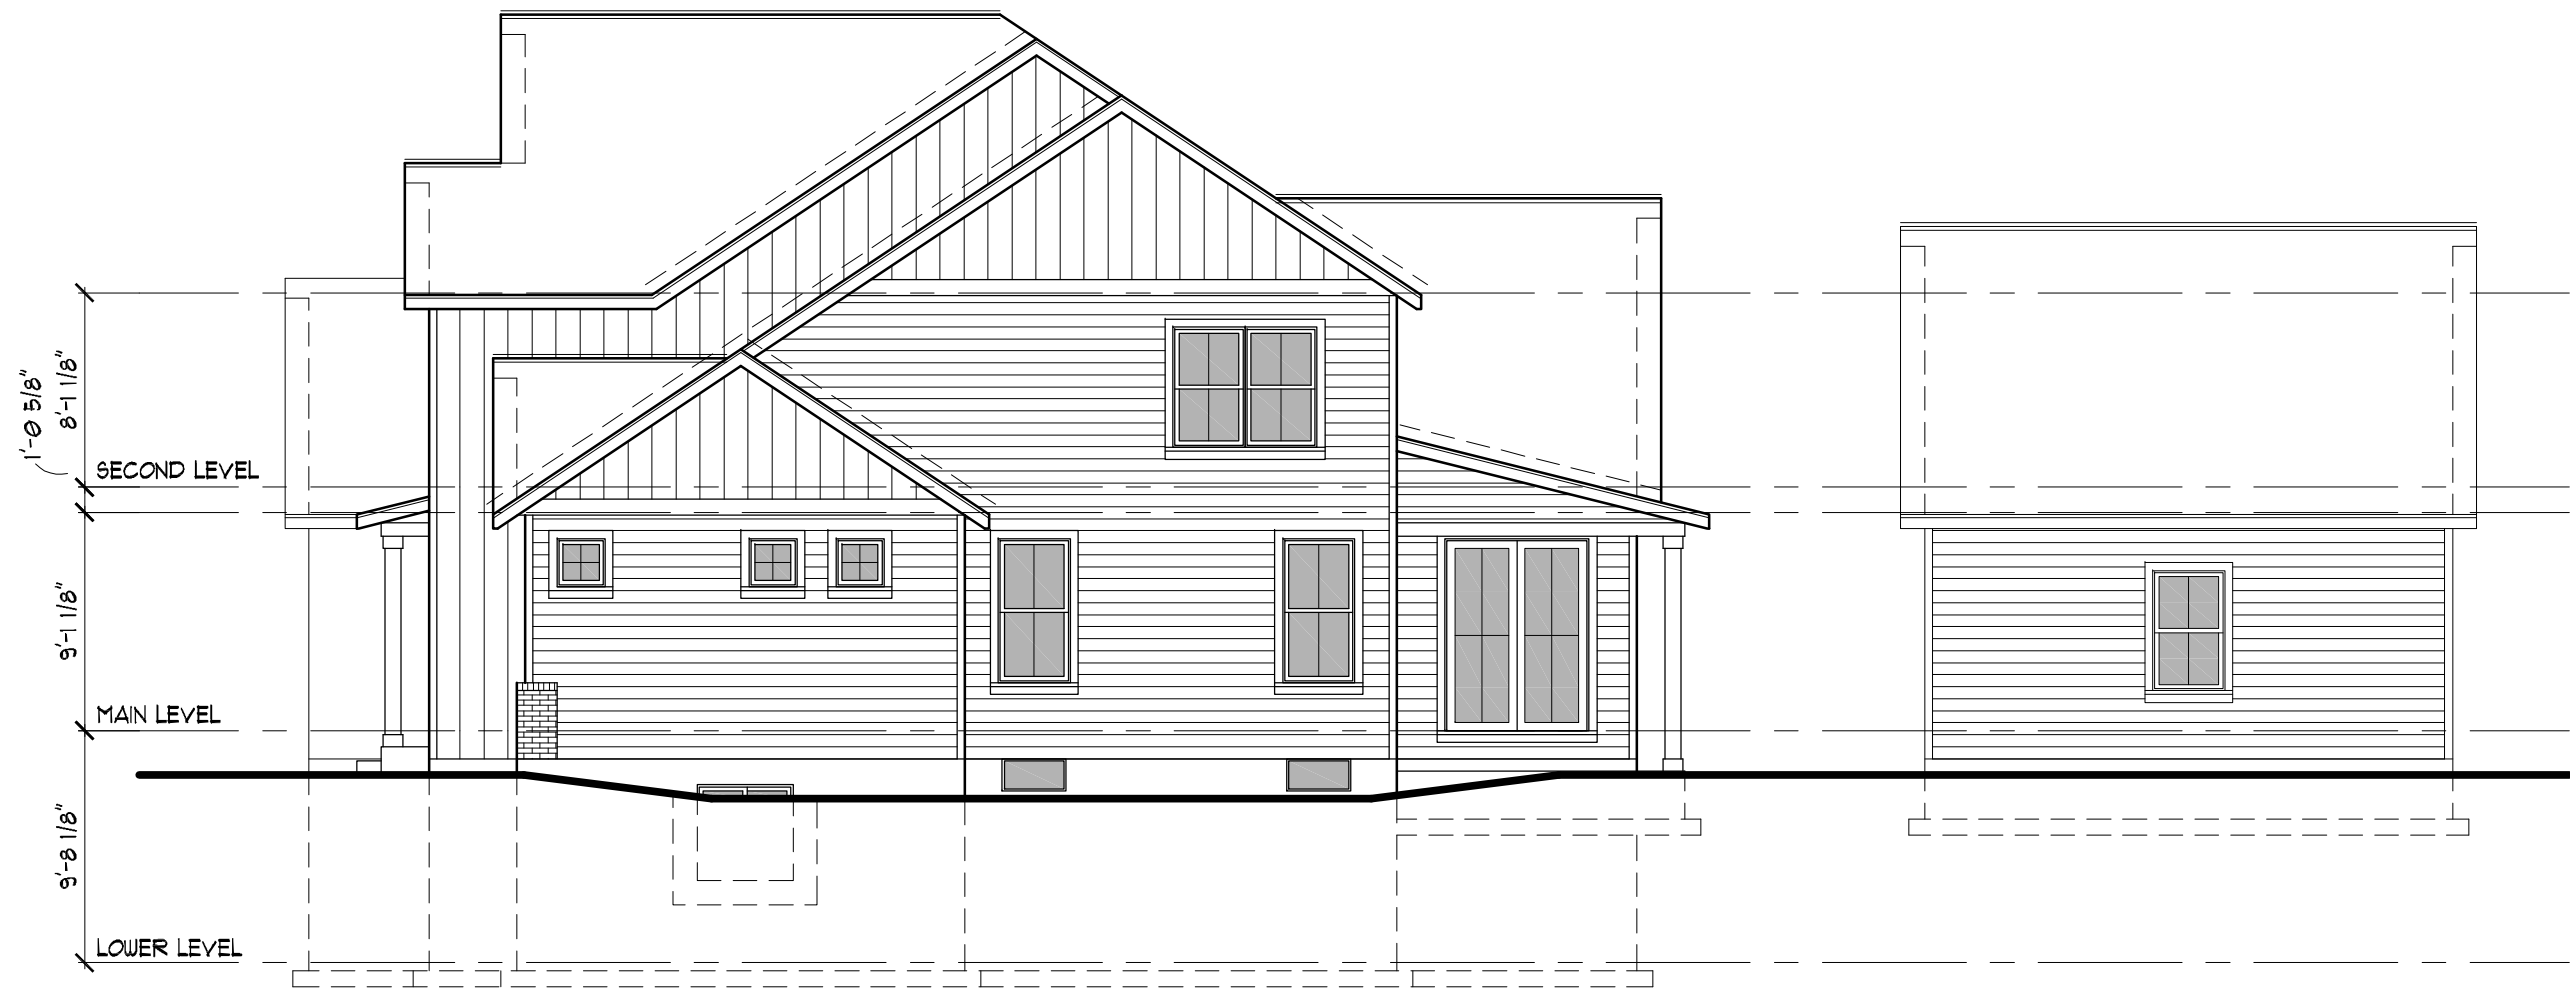

RIGHT SIDE ELEVATION

SCALE: 1/8" = 1'-0"

514 NORTH HOLMES AVE
KIRKWOOD, MO 63122

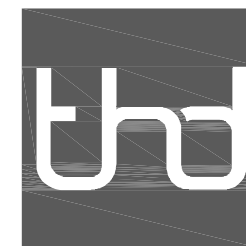

TIM HOLLERBACH
DESIGNS

1548 JEFFCO BLVD
ARNOLD, MD 63010
314-578-8470
www.timhollerbachdesigns.com