


LOWER LEVEL PLAN
SCALE: 1/4" = 1'-0"



MAIN LEVEL PLAN
SCALE: 1/4" = 1'-0"
SQUARE FEET: 1,518.00

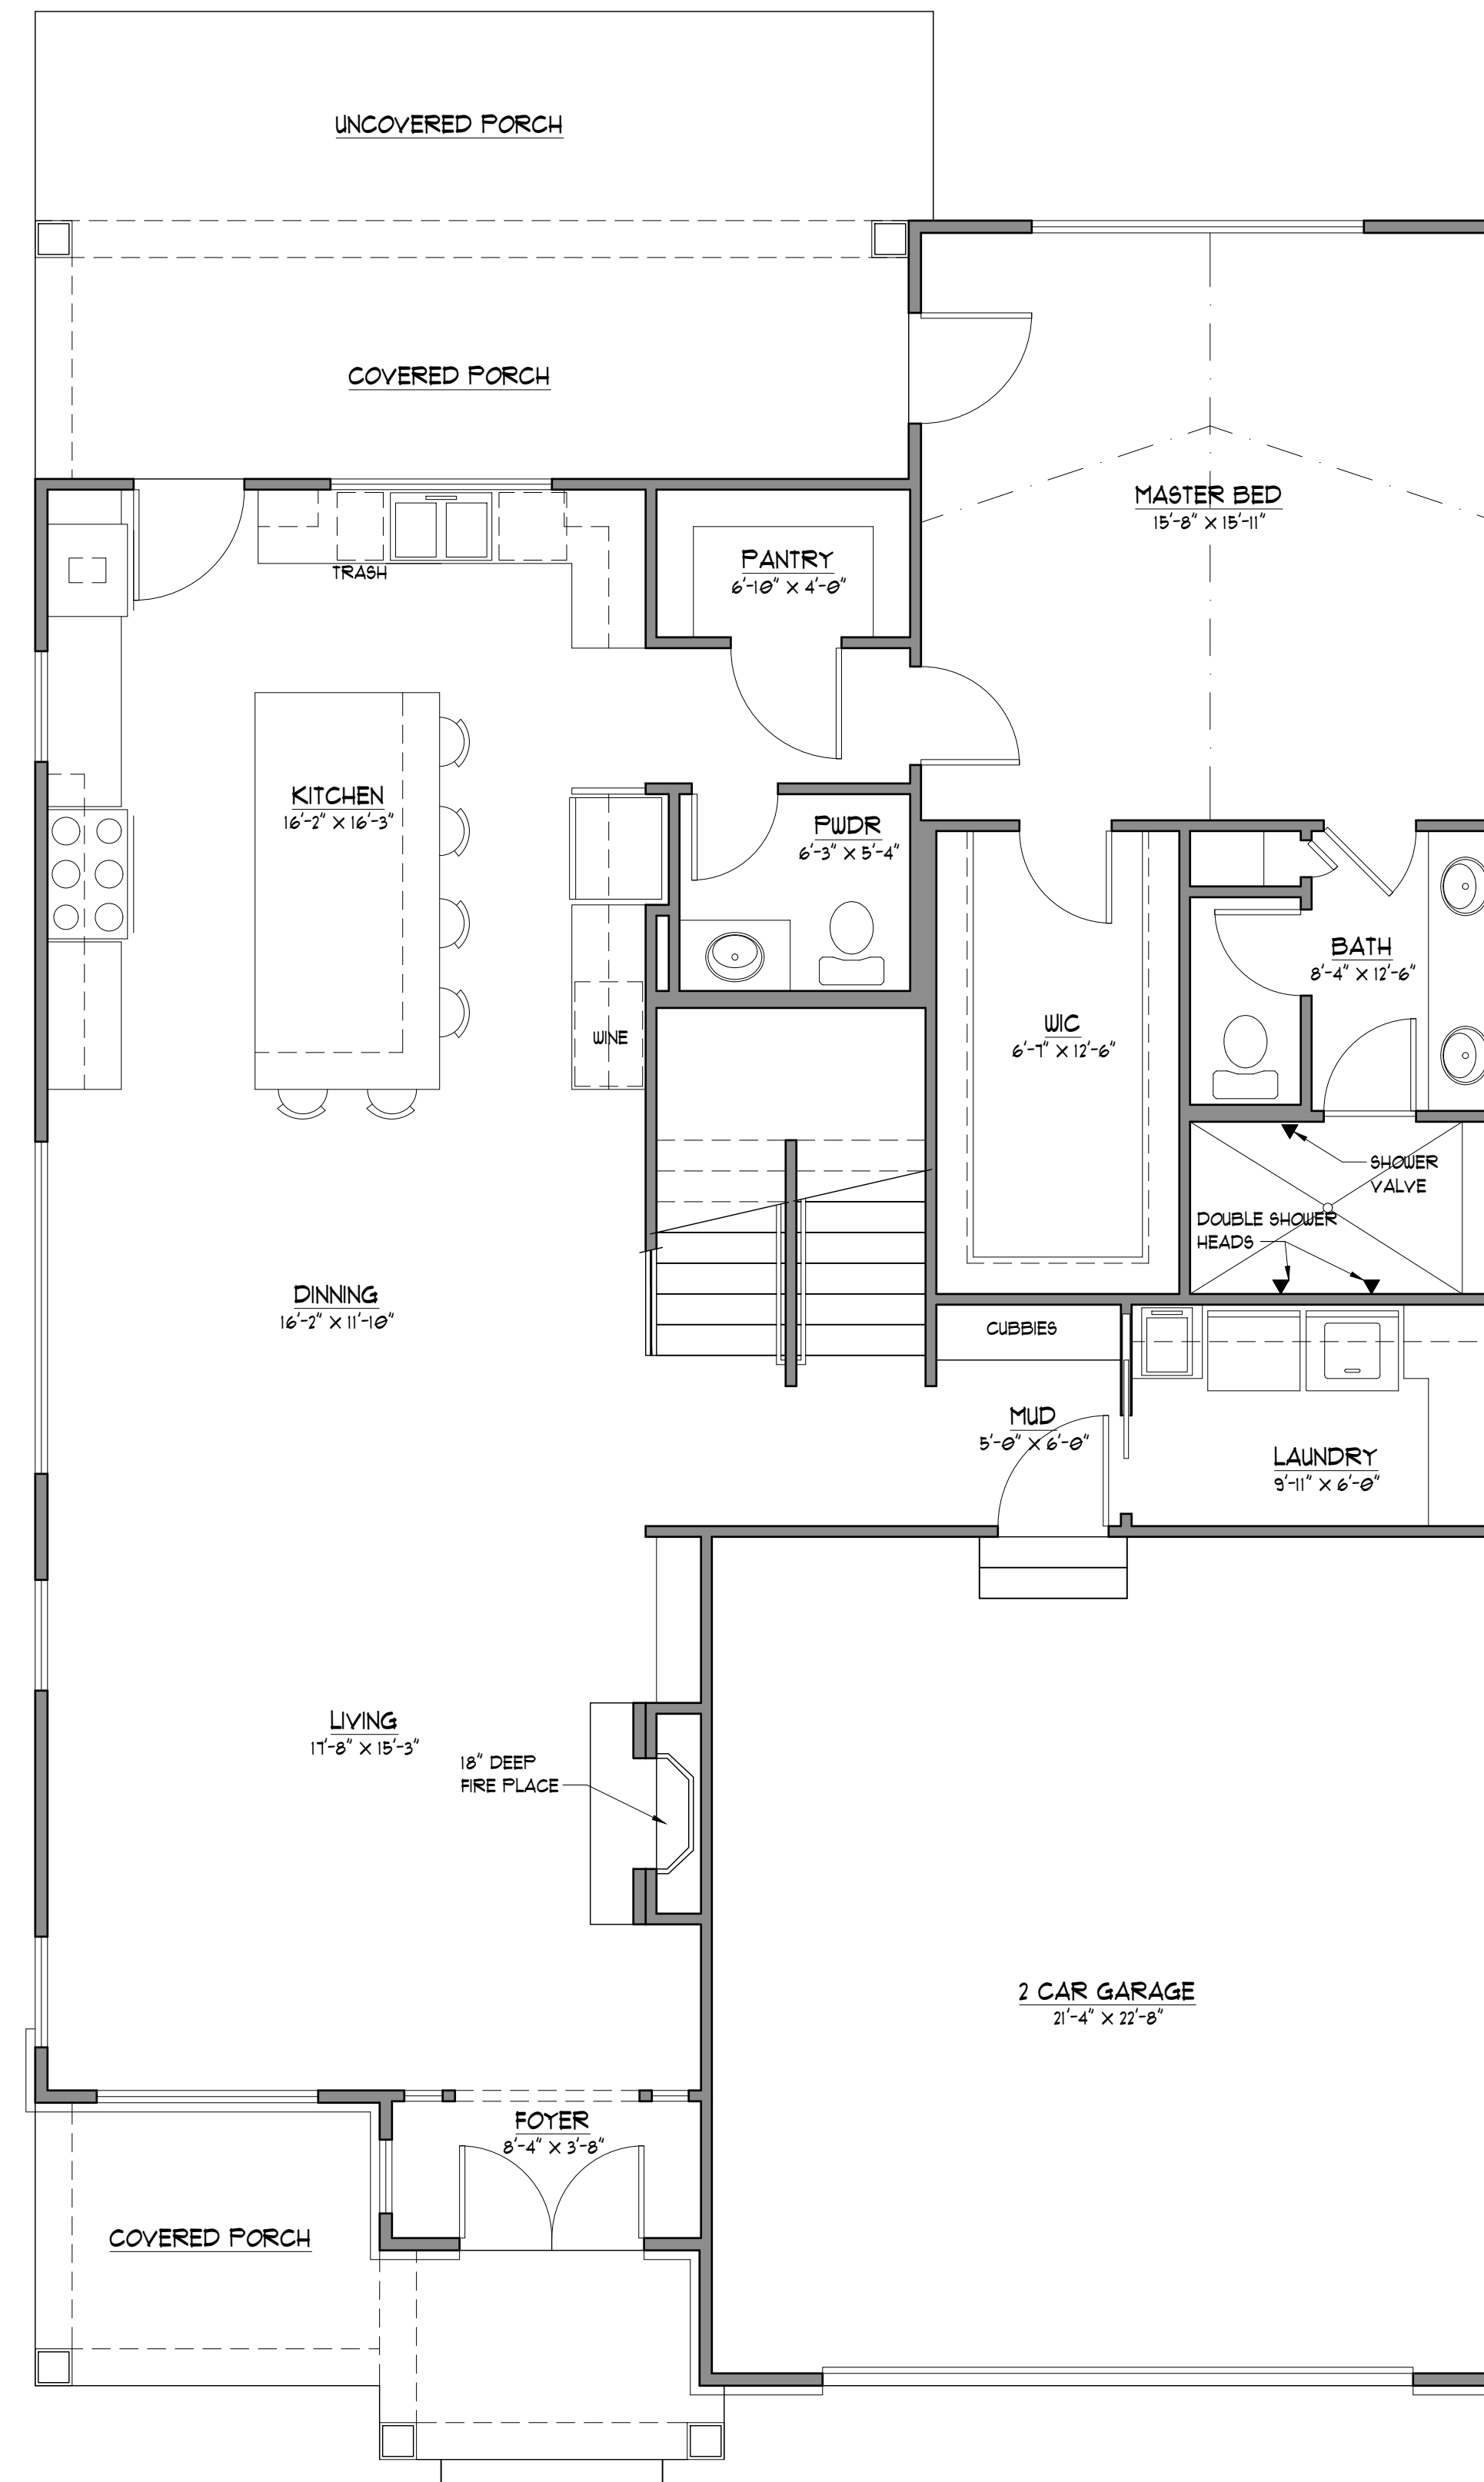

**TIM HOLLERBACH
DESIGNS**

1548 JEFFCO BLVD
ARNOLD, MO 63010
314-578-9470
www.timhollerbachdesigns.com

The Professional Architect's seal affixed to this sheet indicates that the named Architect has prepared or directed the preparation of the material shown only on this sheet. Other drawings and documents not exhibiting this seal shall not be considered prepared by or the responsibility of the undersigned.

© 2023 - Tim Hollerbach Designs, LLC

A NEW:
527 W. WASHINGTON AVE
KIRKWOOD, MO, 63122
BENCHMARK HOMES


DESCRIPTION:	
JOB NUMBER:	23184
ISSUE DATE:	01.24.2024
REVISIONS:	

SHEET TITLE


**LOWER AND
MAIN LEVEL
PLAN**

SHEET NUMBER

A1

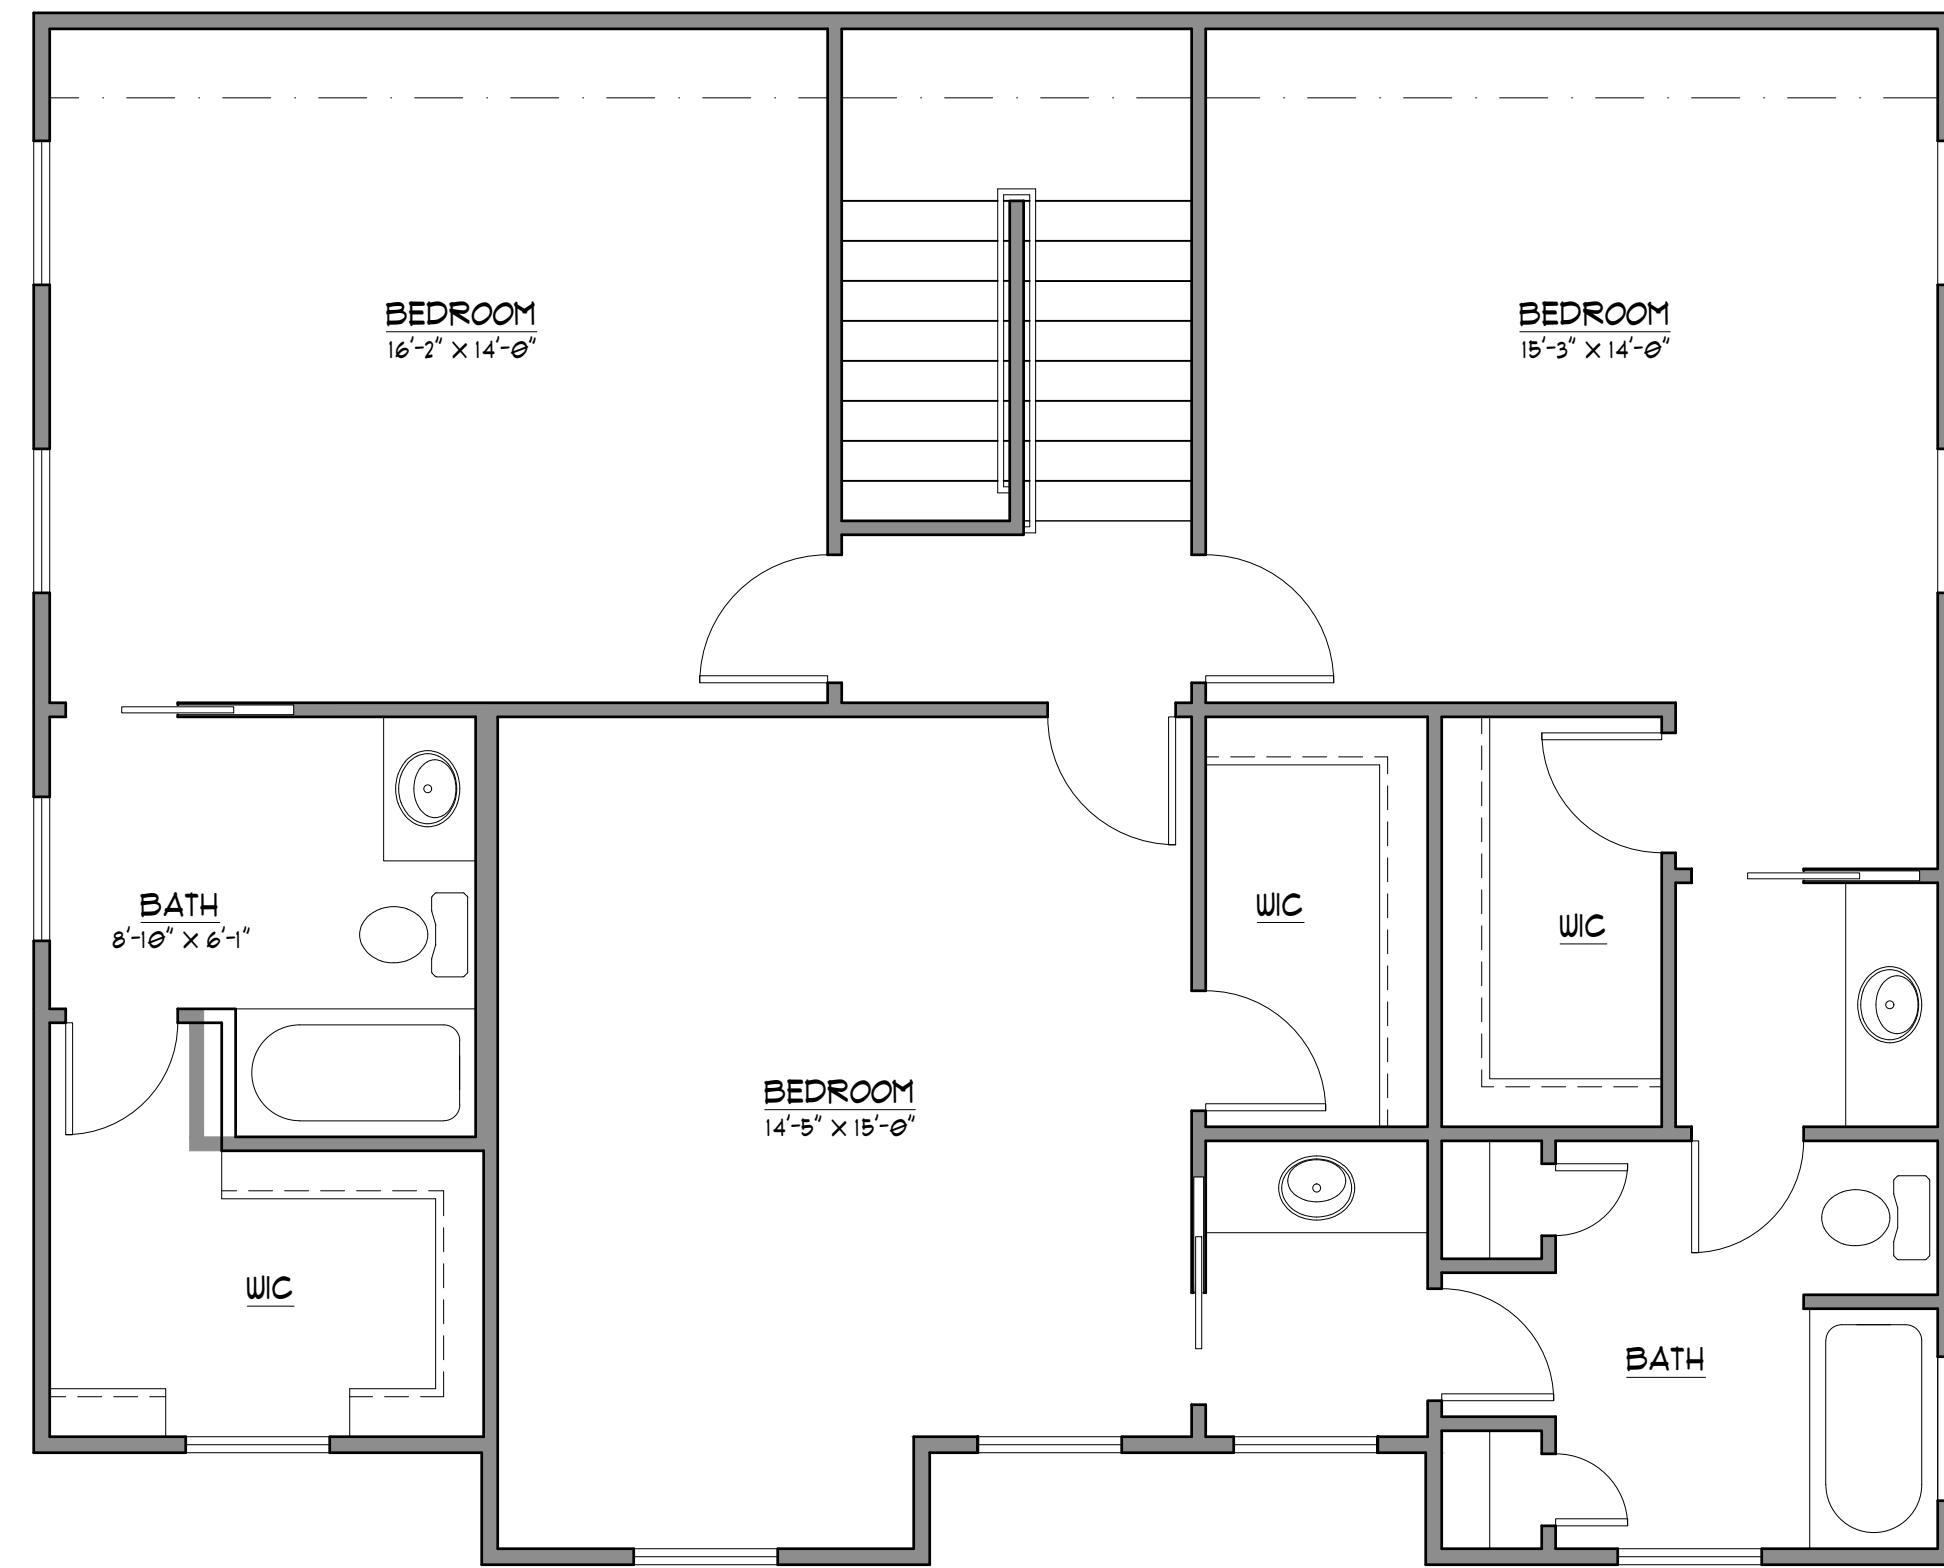

SECOND LEVEL PLAN
 SCALE: 1/4" = 1'-0"
 SQUARE FEET: 1248.00

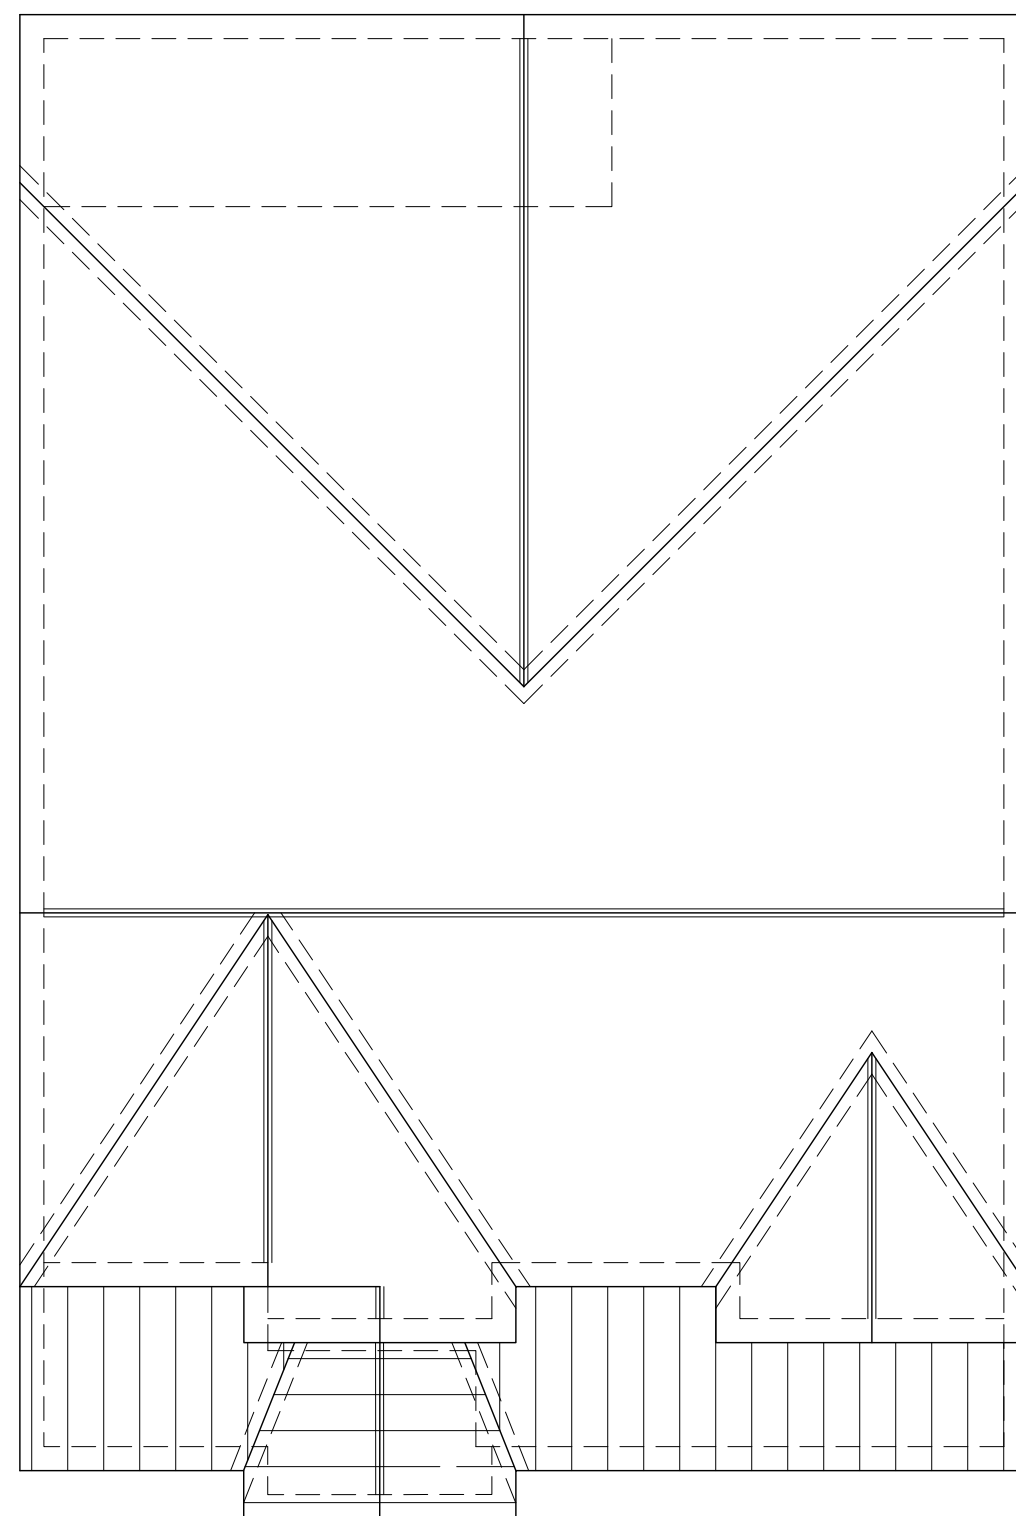

ROOF PLAN
 SCALE: 1/8" = 1'-0"



FRONT ELEVATION
 SCALE: 1/4" = 1'-0"



RIGHT ELEVATION
 SCALE: 1/4" = 1'-0"



**TIM HOLLERBACH
DESIGNS**
 1548 JEFFCO BLVD
 ARNOLD, MO 63010
 314-578-9470
 www.timhollerbachdesigns.com

The Professional Architect's seal affixed to this sheet indicates that the named Architect has prepared or directed the preparation of the material shown only on this sheet. Other drawings and documents not exhibiting this seal shall not be considered prepared by or the responsibility of the undersigned.
 © 2023 - Tim Hollerbach Designs, LLC

A NEW:
527 W. WASHINGTON AVE
 KIRKWOOD, MO, 63122
 BENCHMARK HOMES

DESCRIPTION:	
JOB NUMBER:	23184
ISSUE DATE:	01.24.2024
REVISIONS:	

SHEET TITLE:
**SECOND LEVEL
PLAN, ROOF
PLAN, AND
ELEVATIONS**

SHEET NUMBER:

A2



TIM HOLLERBACH
DESIGNS

1548 JEFFCO BLVD
ARNOLD, MO 63010
314-578-9470
www.timhollerbachdesigns.com

The Professional Architect's seal affixed to this sheet indicates that the named Architect has prepared or directed the preparation of the material shown only on this sheet. Other drawings and documents not exhibiting this seal shall not be considered prepared by or the responsibility of the undersigned.

© 2023 - Tim Hollerbach Designs, LLC

A NEW:
527 W. WASHINGTON AVE
KIRKWOOD, MO, 63122
BENCHMARK HOMES

DESCRIPTION:

JOB NUMBER: 23184
ISSUE DATE: 01.24.2024
REVISIONS:

NO.	DESCRIPTION


SHEET TITLE

ELEVATIONS

SHEET NUMBER

A3

OF 3

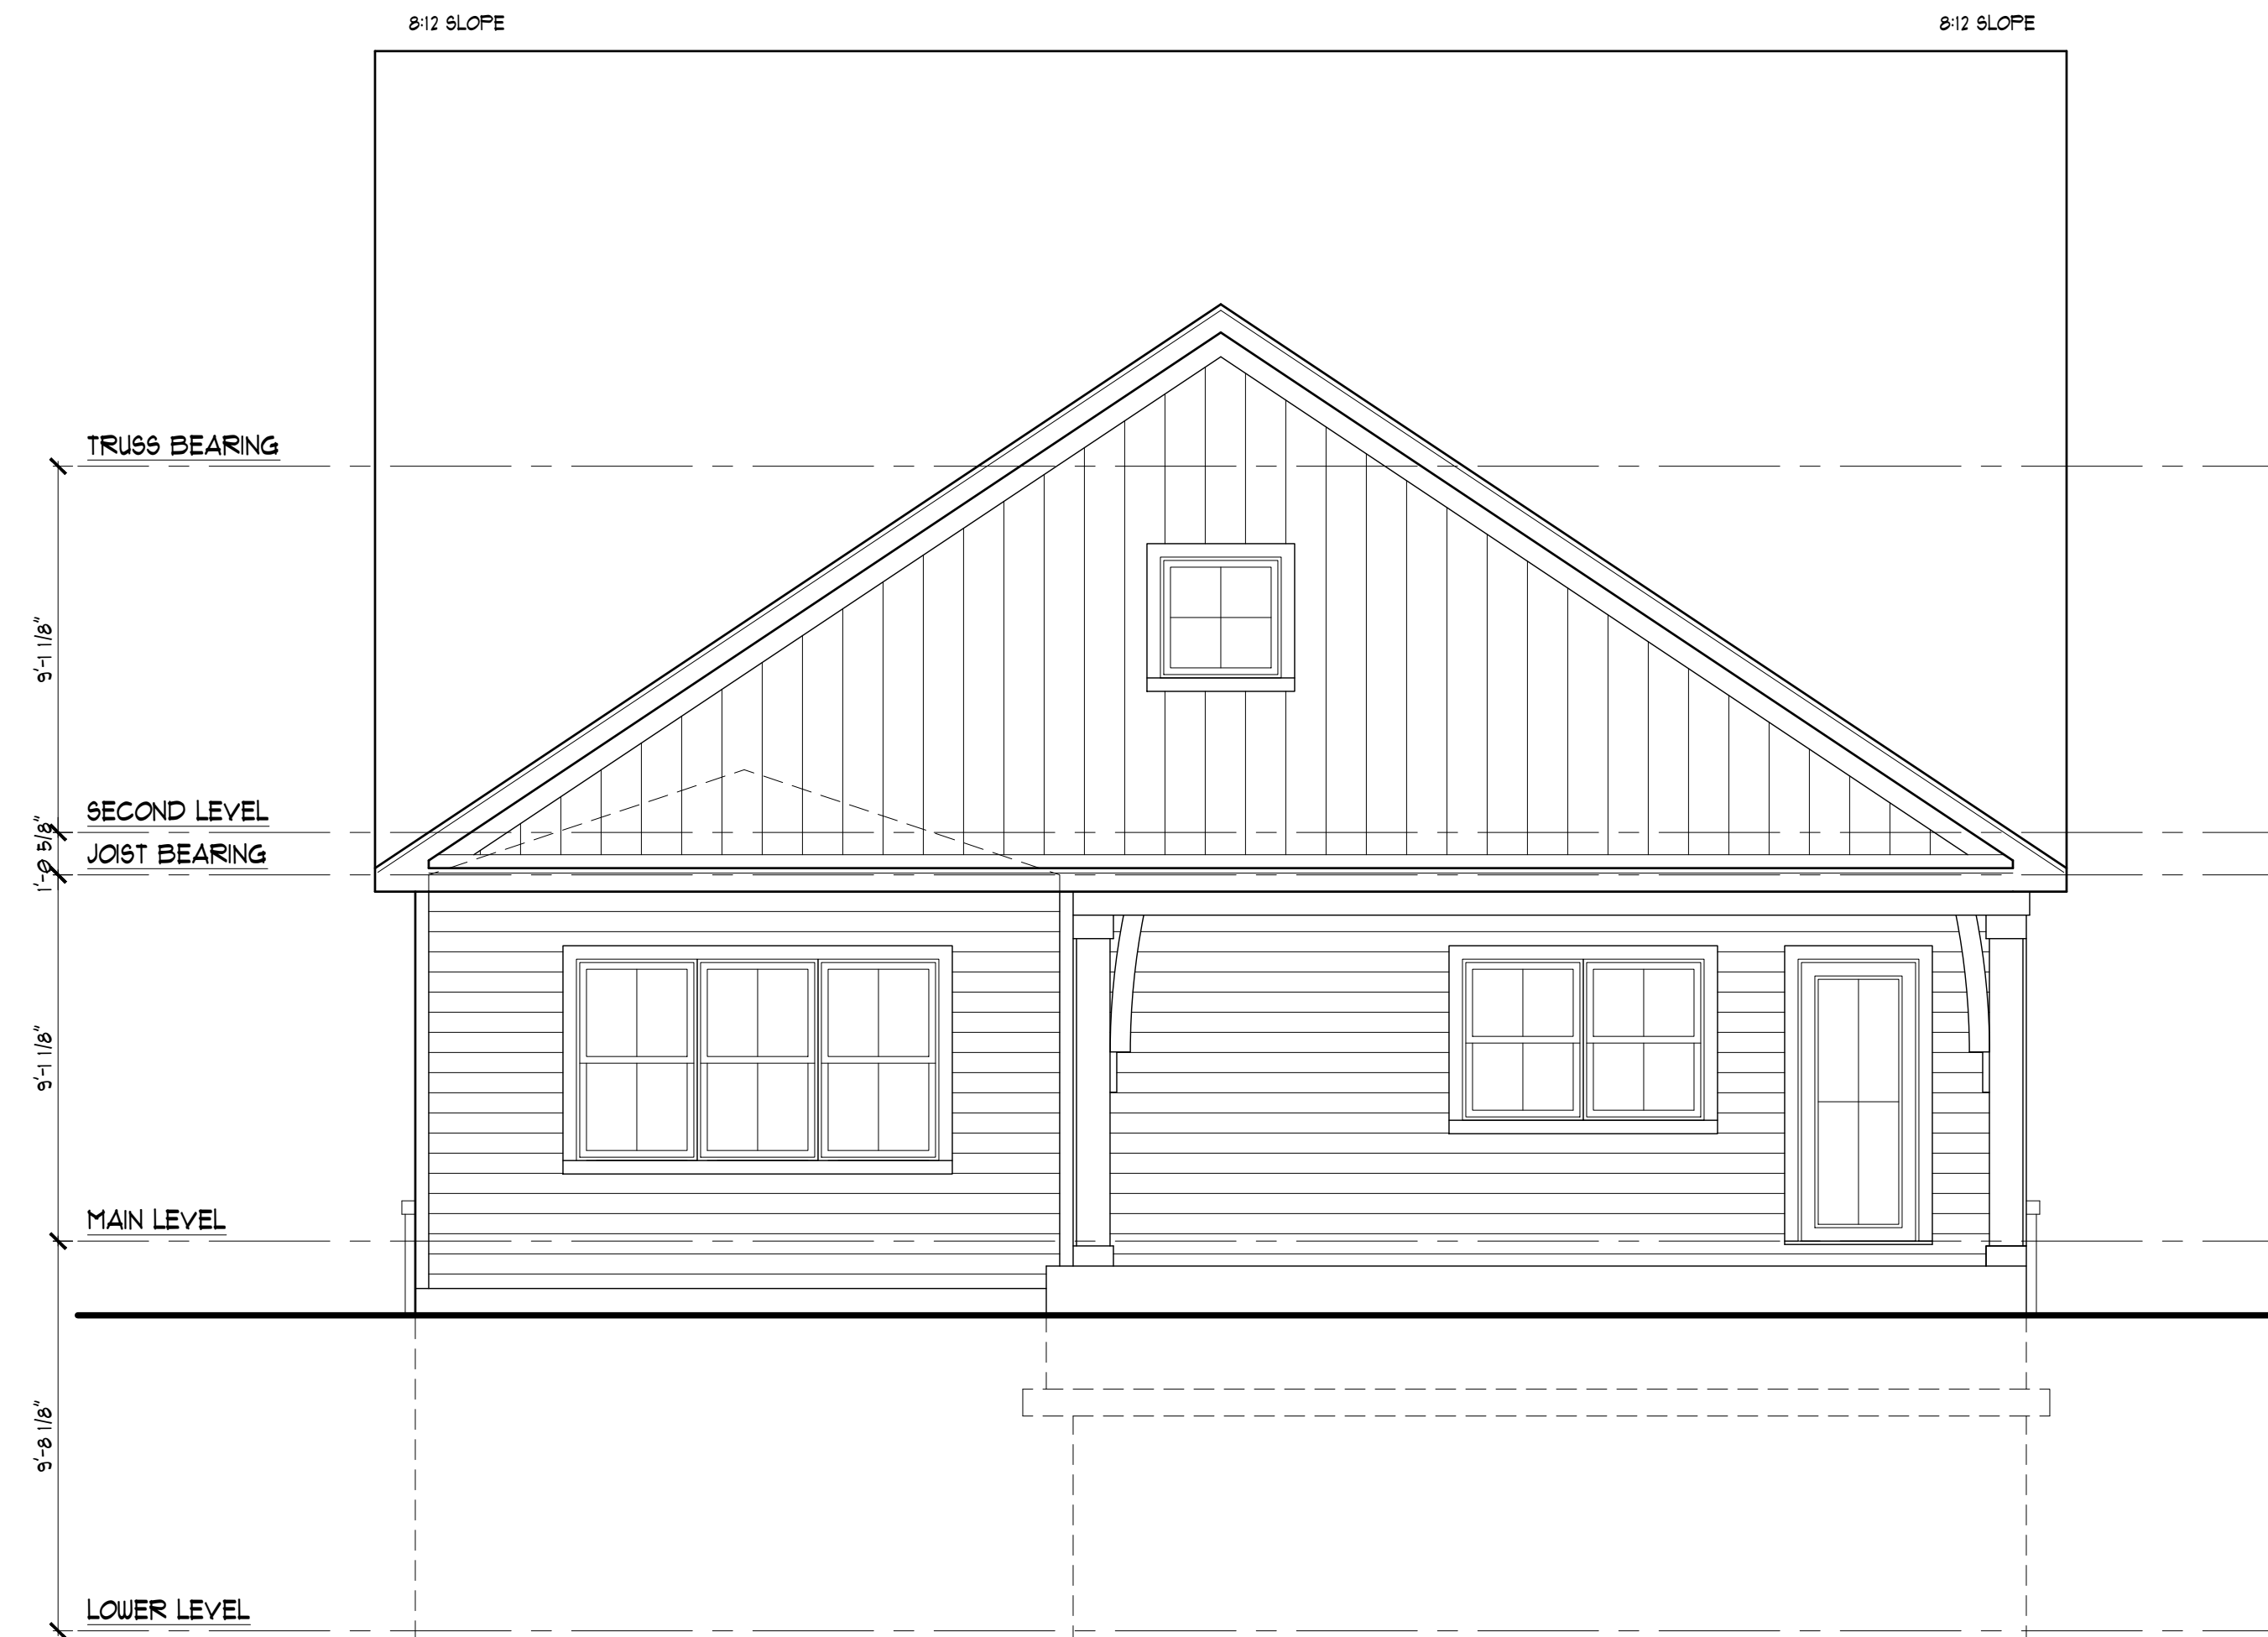

REAR ELEVATION

SCALE: 1/4" = 1'-0"



LEFT ELEVATION

SCALE: 1/4" = 1'-0"