




TIM HOLLERBACH  
DESIGNS

1548 JEFFCO BLVD  
ARNOLD, MO 63010  
314-578-9470  
www.timhollerbachdesigns.com

The Professional Architect's seal affixed to this sheet indicates that the named Architect has prepared or directed the preparation of the material shown only on this sheet. Other drawings and documents not exhibiting this seal shall not be considered prepared by or the responsibility of the undersigned.

© 2022 - Tim Hollerbach Designs, LLC

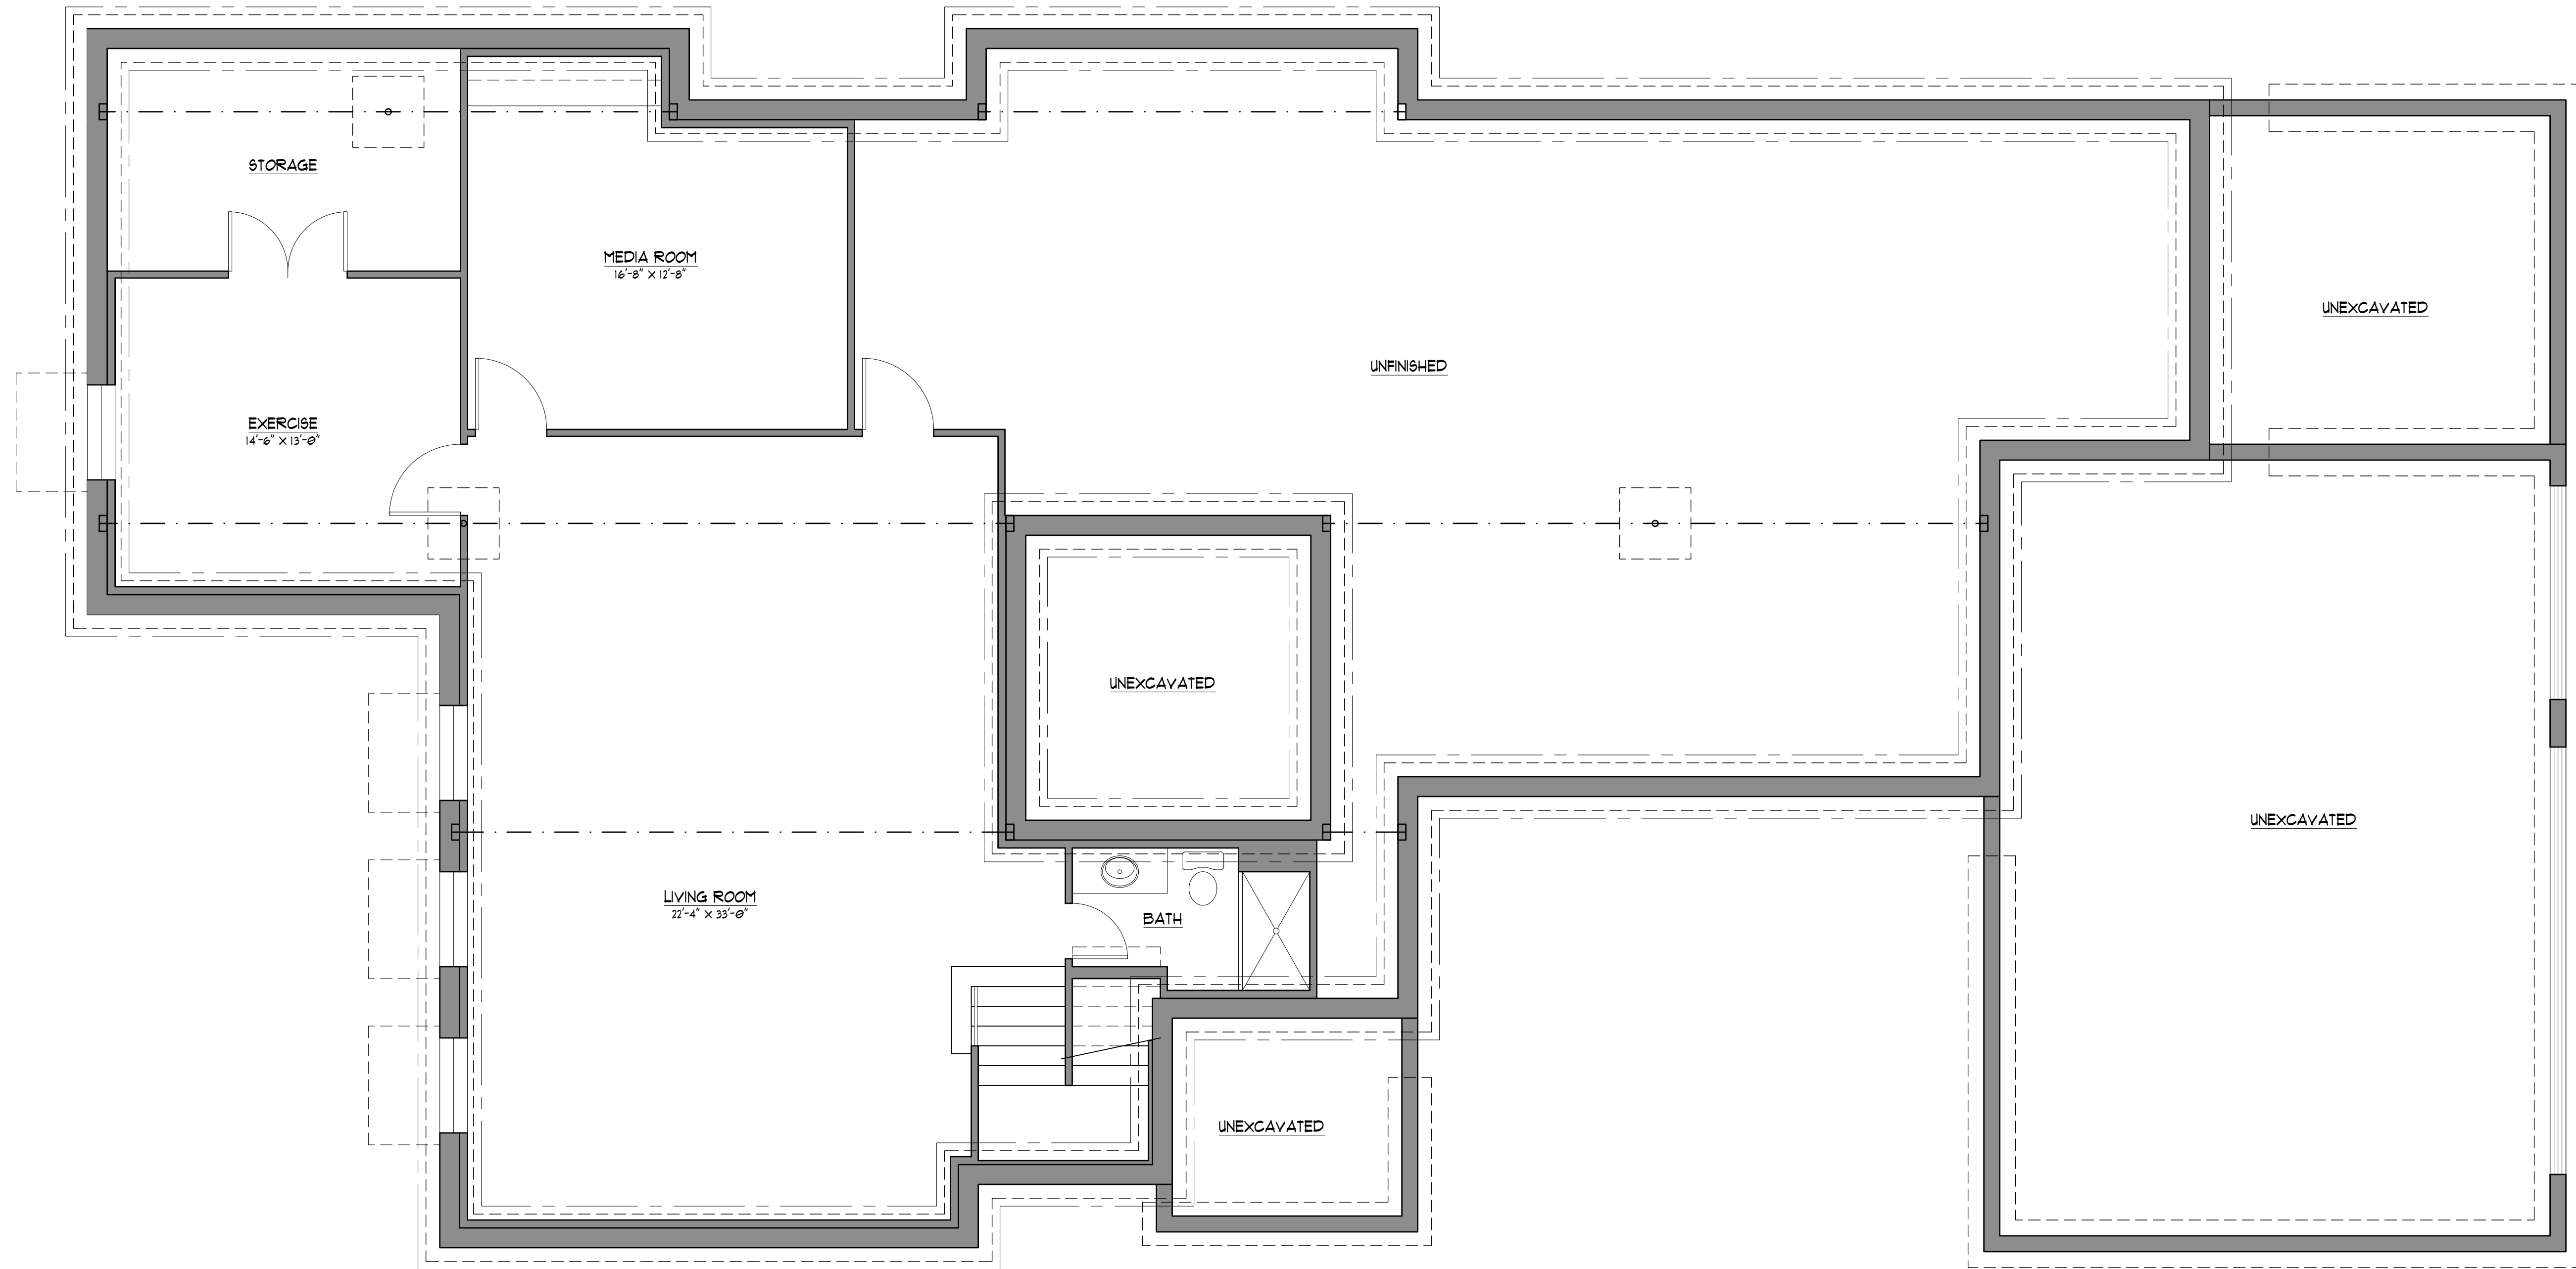

**LOWER LEVEL PLAN**

SCALE: 1/4" = 1'-0"  
SQUARE FEET: 1,210.00 (FINISHED)

A NEW RESIDENCE FOR:  
**13352 WESTERMANN ROAD**  
ST. LOUIS, MO  
BENCHMARK HOMES

DESCRIPTION:  
JOB NUMBER: 22094  
ISSUE DATE: 08.03.2022  
REVISIONS:

NO.	DATE	DESCRIPTION

SHEET TITLE

LOWER LEVEL  
PLAN

SHEET NUMBER

**A1**




TIM HOLLERBACH  
DESIGNS

1548 JEFFCO BLVD  
ARNOLD, MO 63010  
314-578-9470  
www.timhollerbachdesigns.com

The Professional Architect's seal affixed to this sheet indicates that the named Architect has prepared or directed the preparation of the material shown only on this sheet. Other drawings and documents not exhibiting this seal shall not be considered prepared by or the responsibility of the undersigned.

© 2022 - Tim Hollerbach Designs, LLC

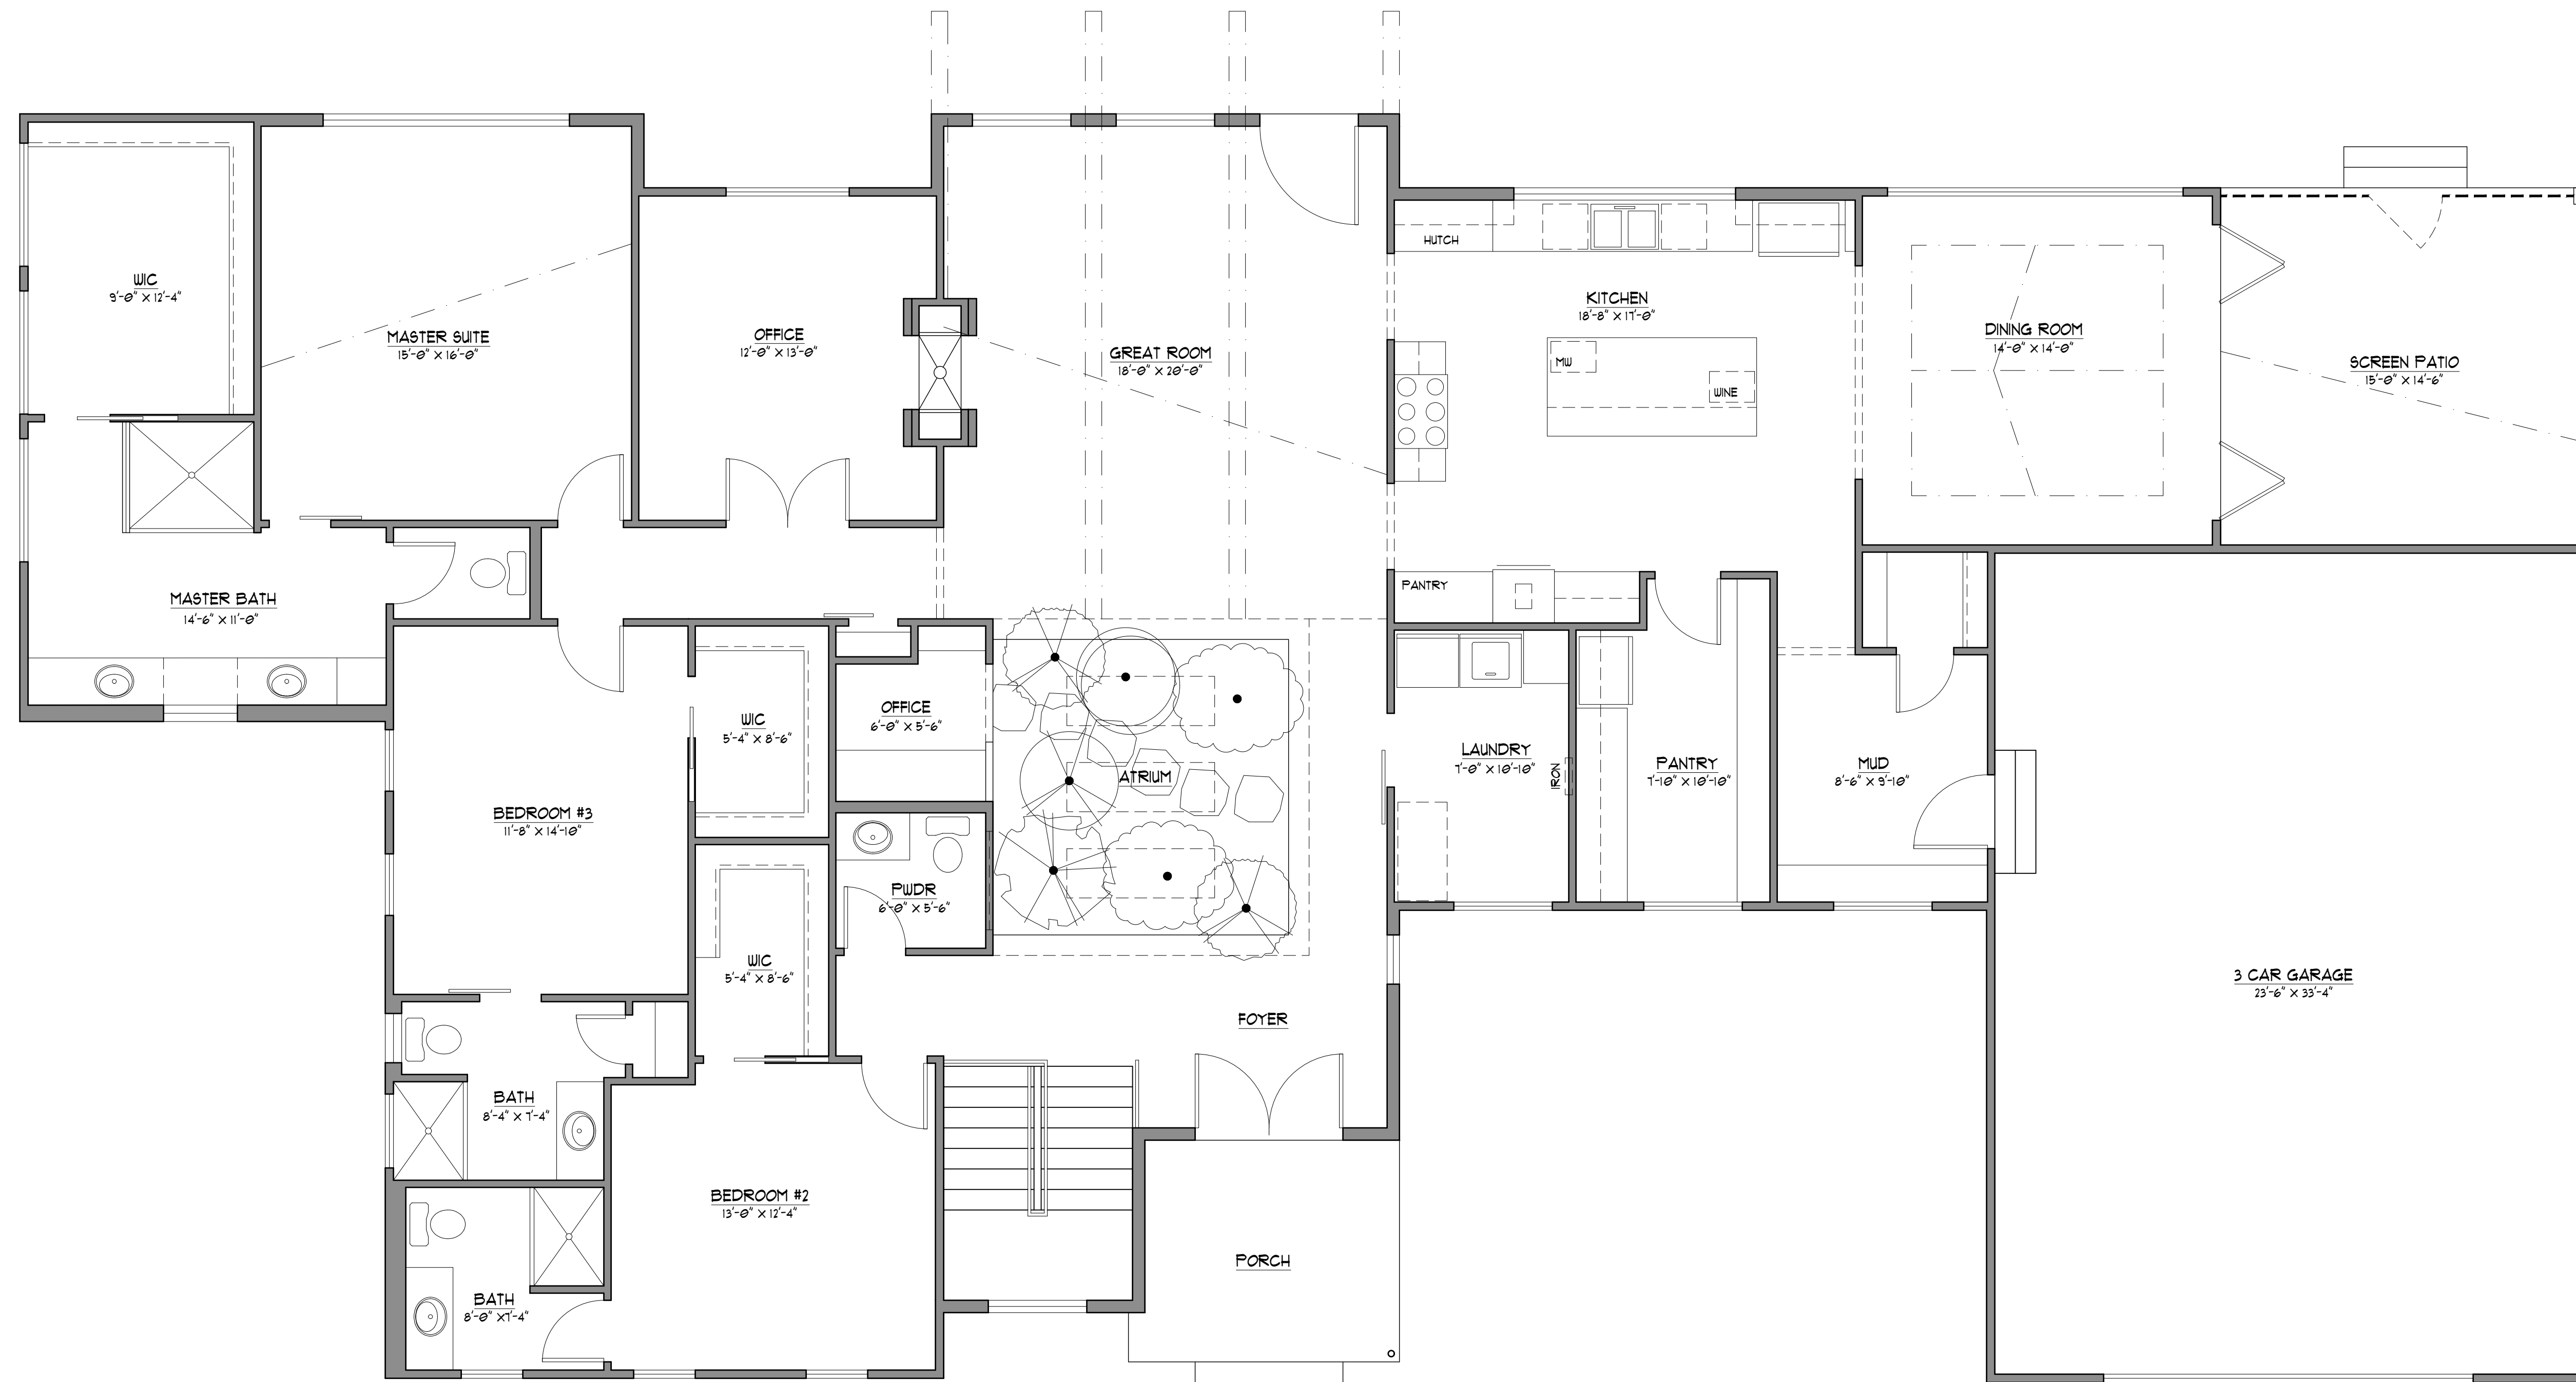

**MAIN LEVEL PLAN**

SCALE: 1/4" = 1'-0"  
SQUARE FEET: 3,171.00

A NEW RESIDENCE FOR:  
**13352 WESTERMANN ROAD**  
ST. LOUIS, MO  
BENCHMARK HOMES

DESCRIPTION:	
JOB NUMBER:	22094
ISSUE DATE:	08.03.2022
REVISIONS:	


SHEET TITLE

MAIN LEVEL  
PLAN

SHEET NUMBER

**A3**




TIM HOLLERBACH  
DESIGNS


1548 JEFFCO BLVD  
ARNOLD, MO 63010  
314-578-9470  
www.timhollerbachdesigns.com

The Professional Architect's seal affixed to this sheet indicates that the named Architect has prepared or directed the preparation of the material shown only on this sheet. Other drawings and documents not exhibiting this seal shall not be considered prepared by or the responsibility of the undersigned.


© 2022 - Tim Hollerbach Designs, LLC

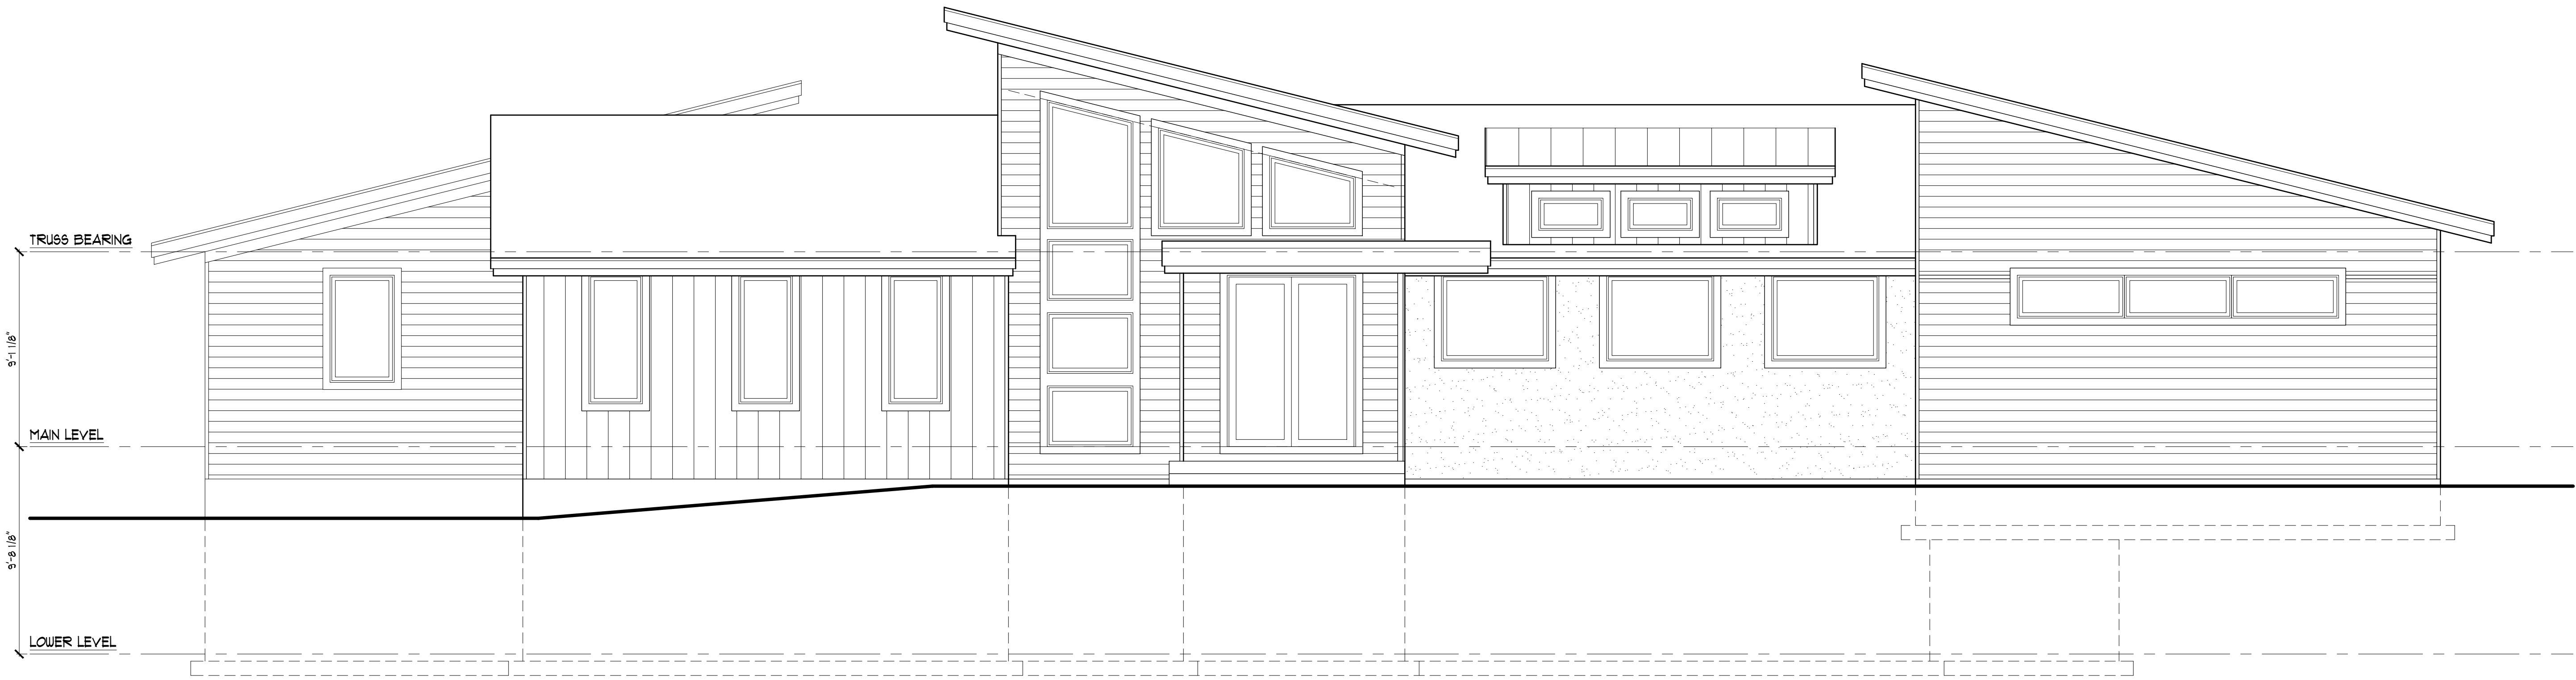

**FRONT ELEVATION**  
SCALE: 1/4" = 1'-0"

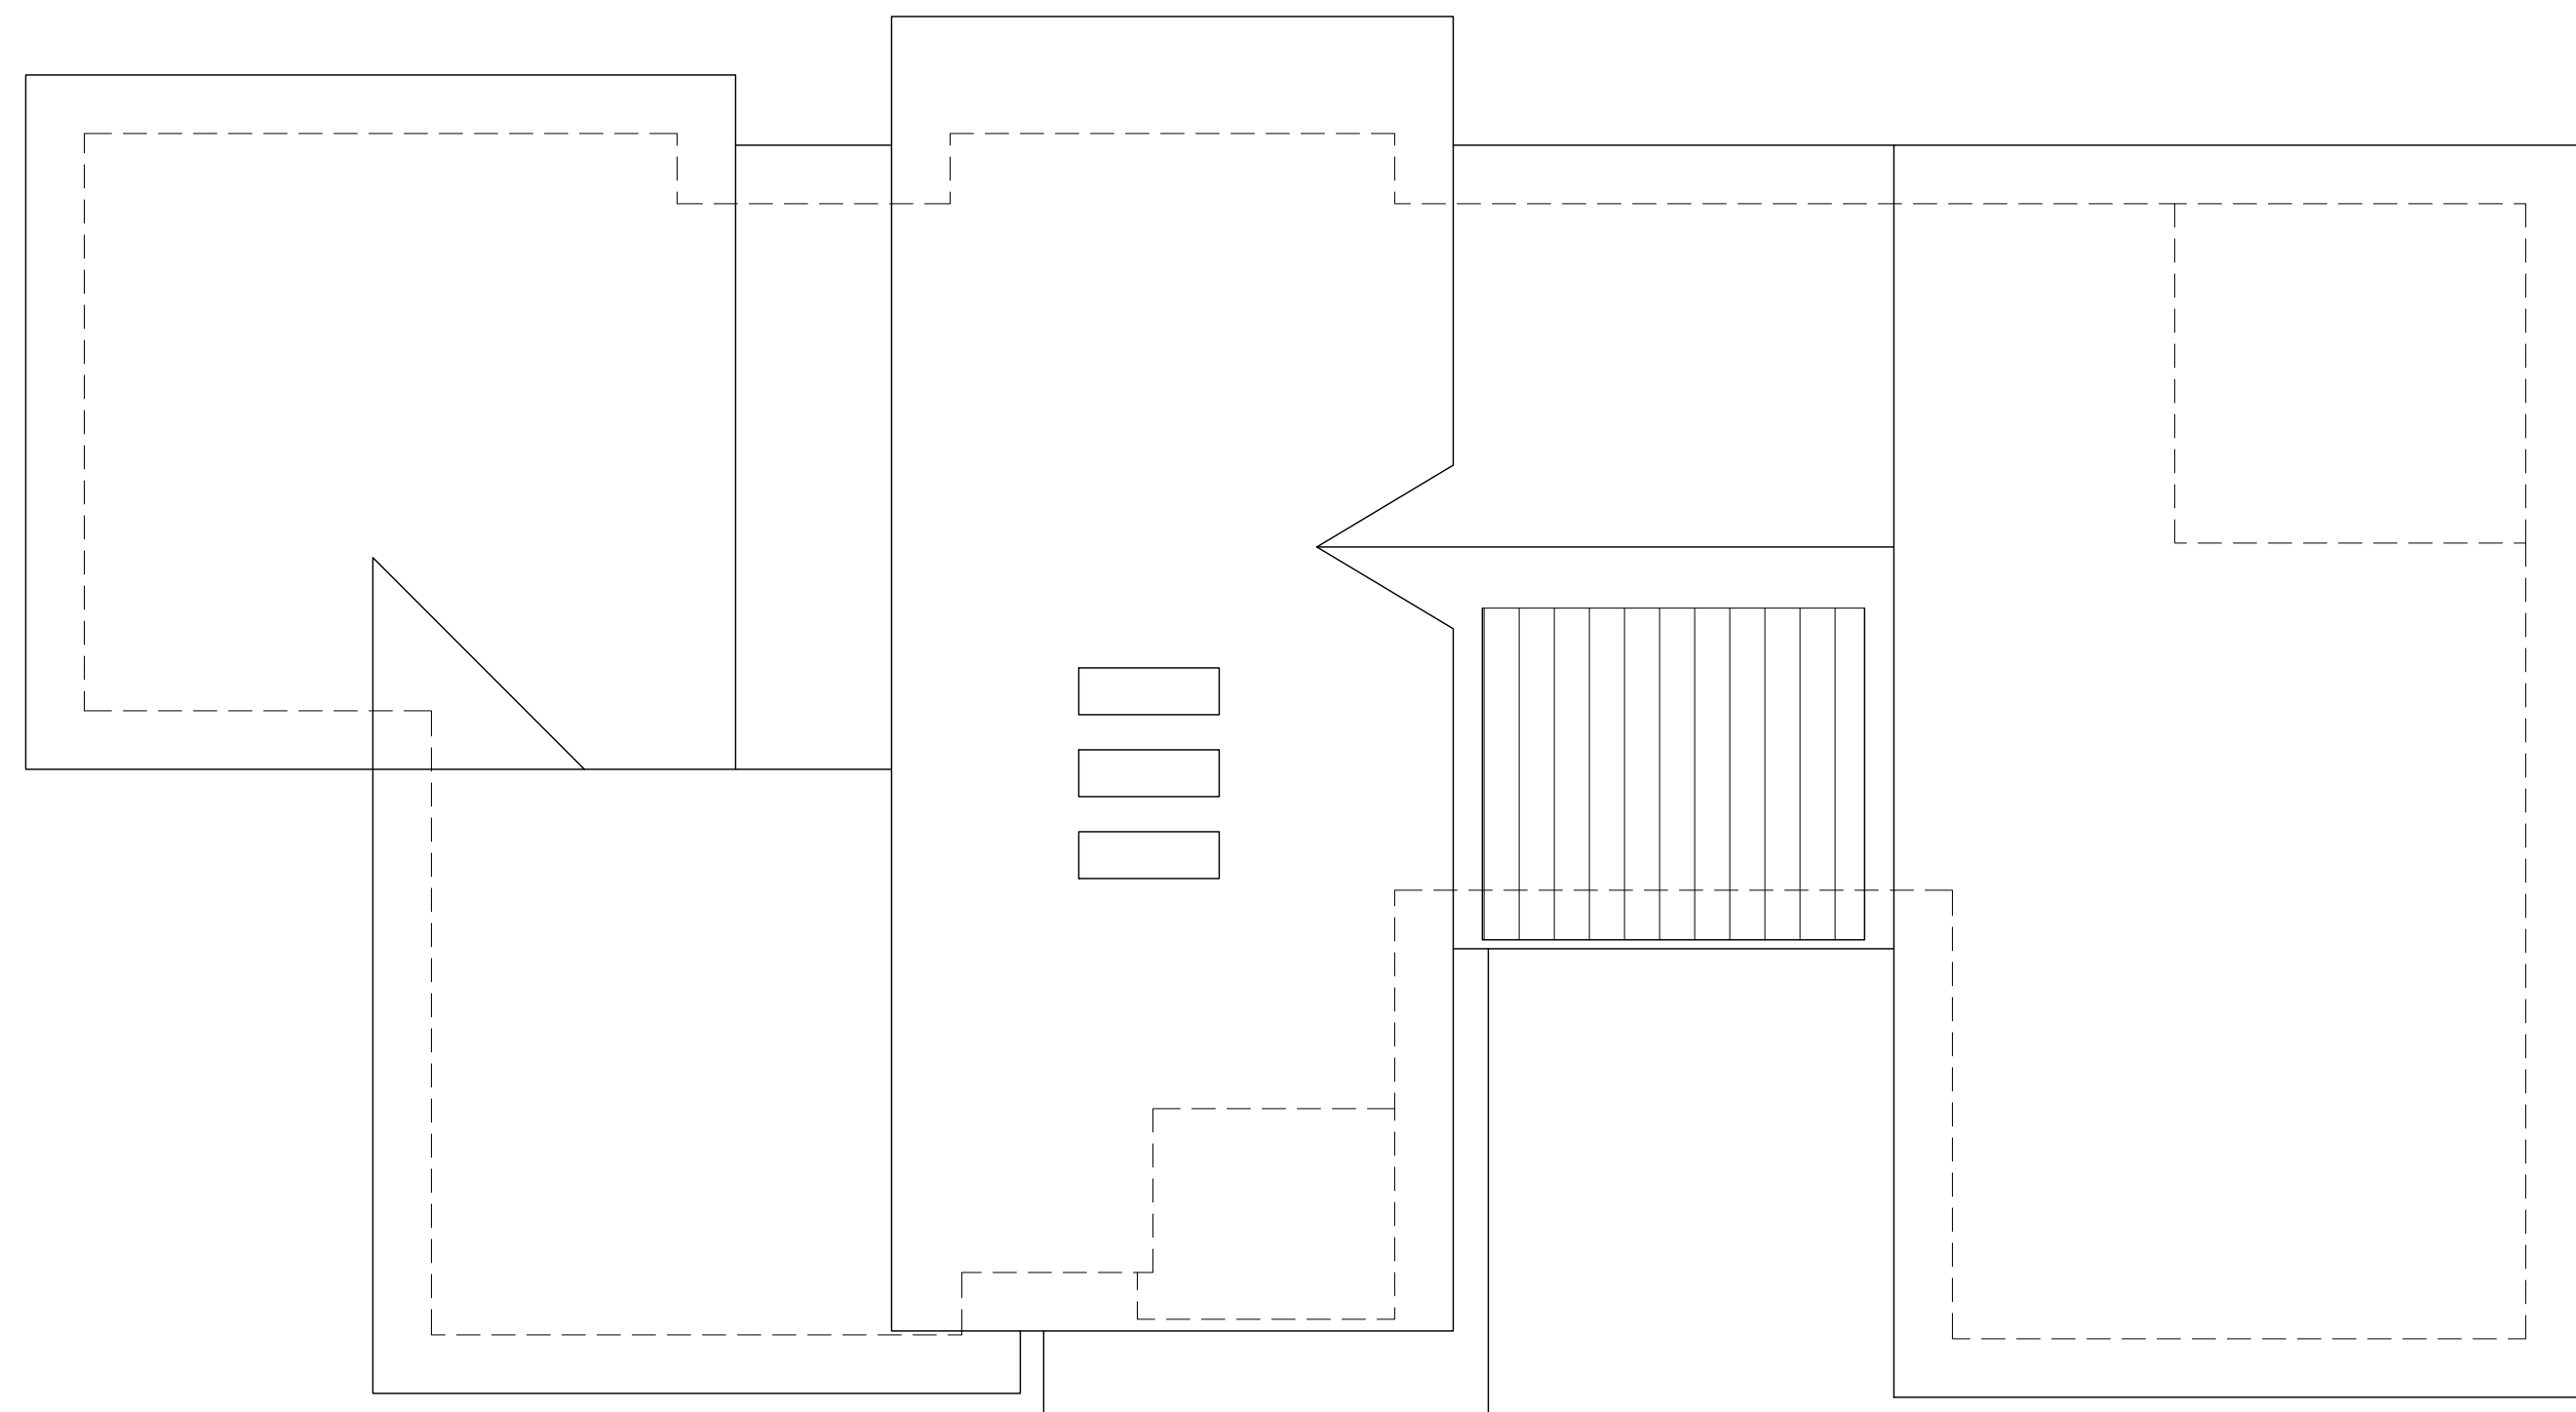

**ROOF PLAN**  
SCALE: 1/8" = 1'-0"

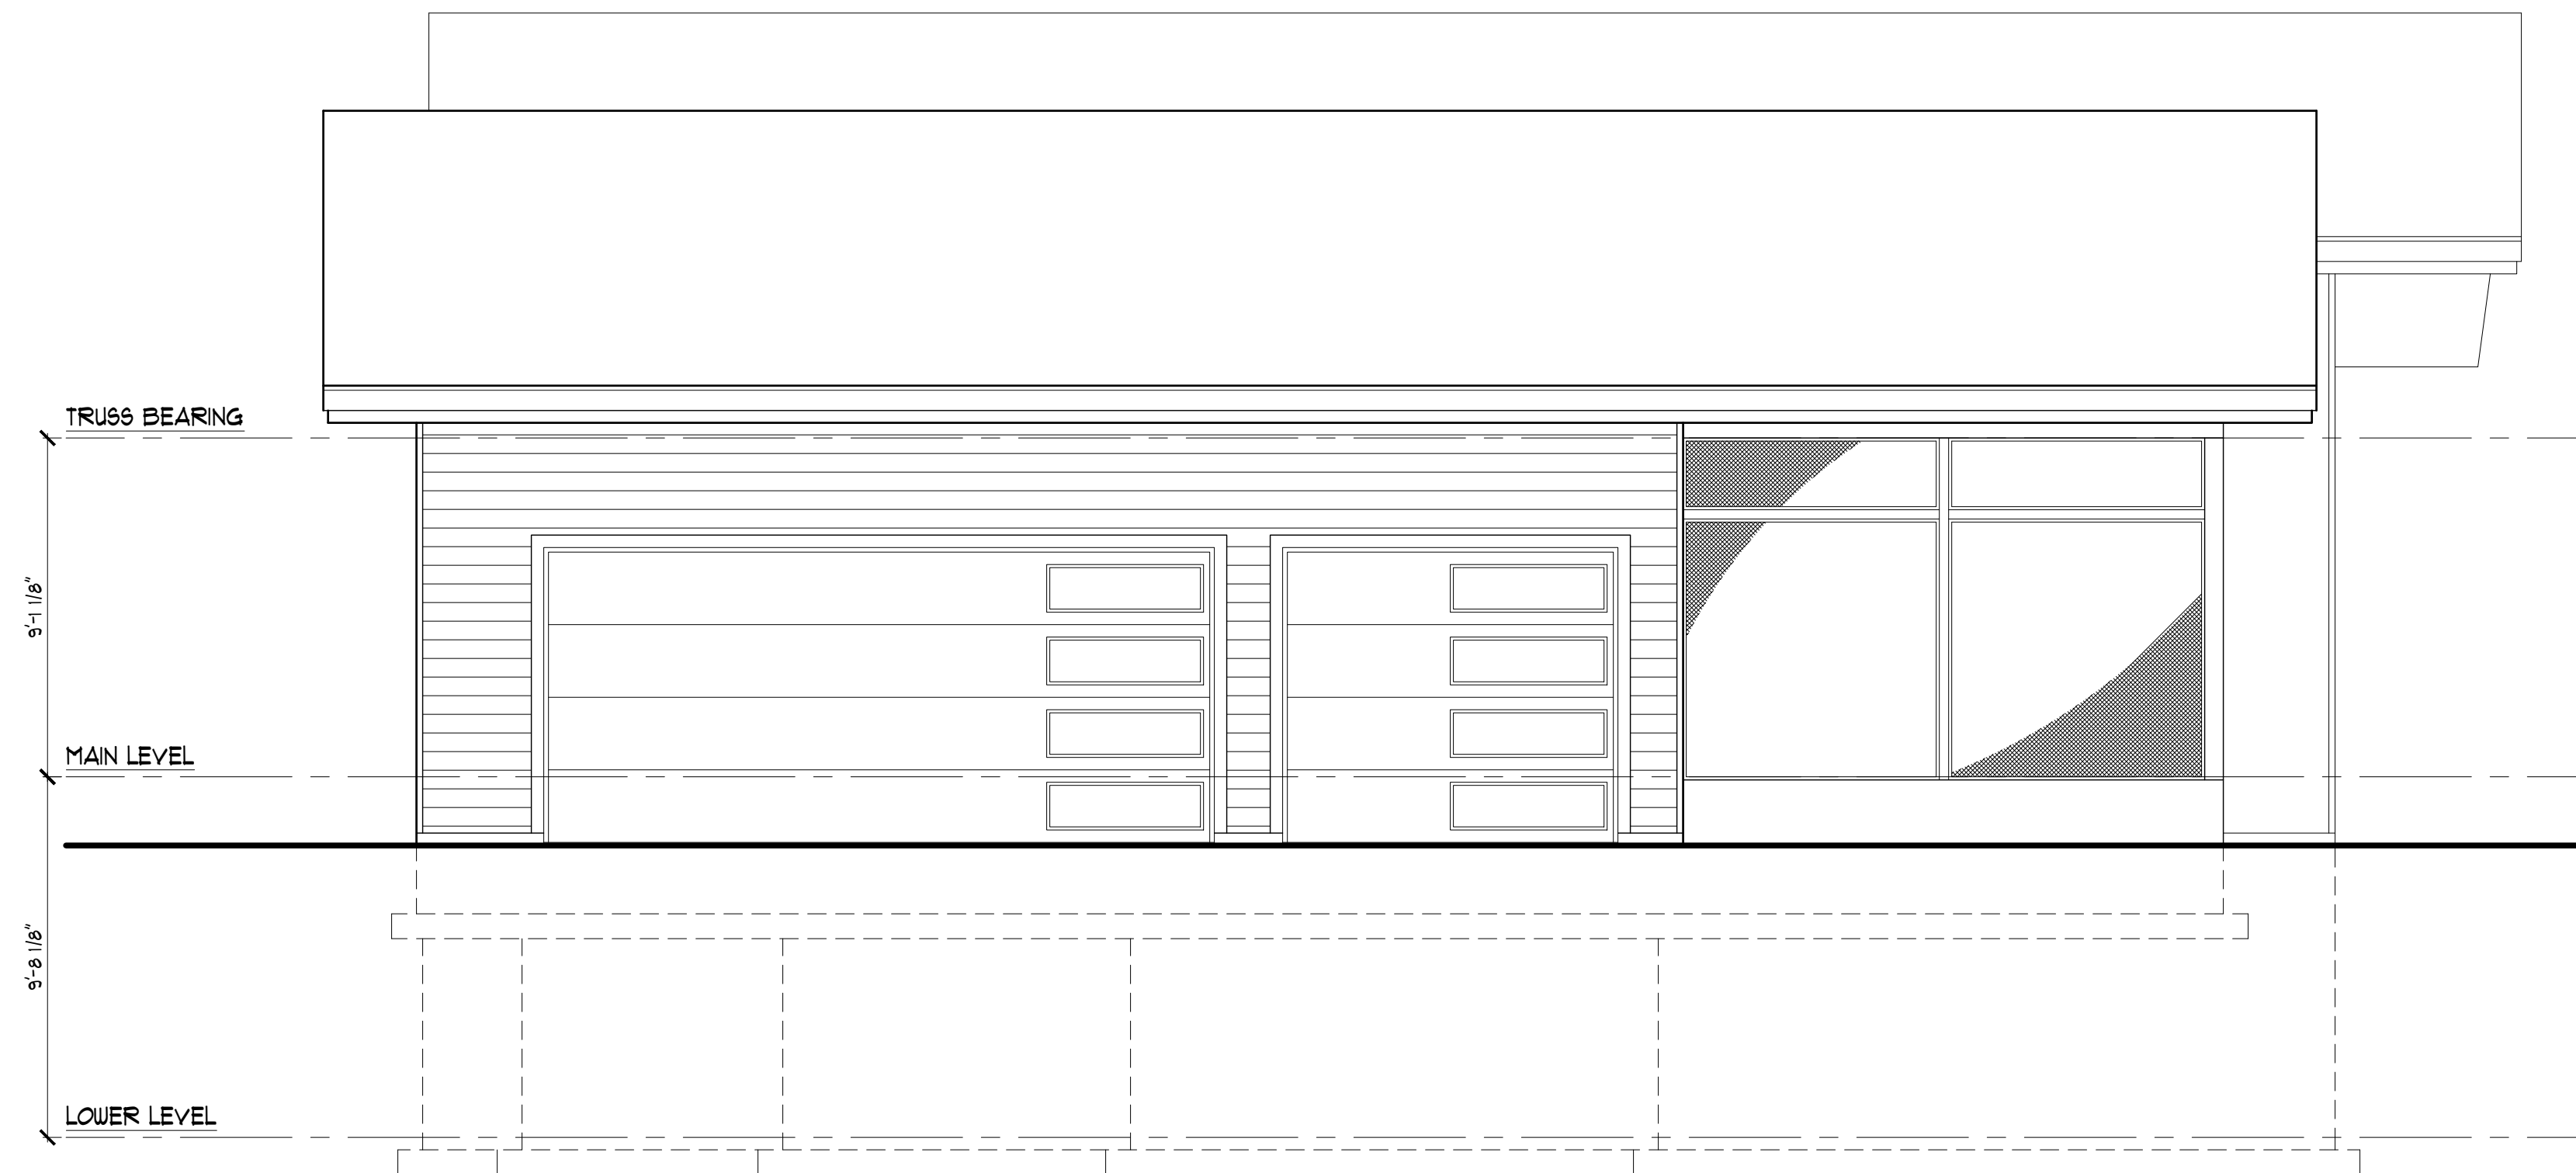

**RIGHT SIDE ELEVATION**  
SCALE: 1/4" = 1'-0"

A NEW RESIDENCE FOR:  
**13352 WESTERMANN ROAD**  
ST. LOUIS, MO  
BENCHMARK HOMES

DESCRIPTION:  
JOB NUMBER: 22094  
ISSUE DATE: 08.03.2022  
REVISIONS:

NO.	DESCRIPTION

SHEET TITLE

ELEVATIONS

SHEET NUMBER

**A5**




TIM HOLLERBACH  
DESIGNS

1548 JEFFCO BLVD  
ARNOLD, MO 63010  
314-578-9470  
www.timhollerbachdesigns.com

The Professional Architect's seal affixed to this sheet indicates that the named Architect has prepared or directed the preparation of the material shown only on this sheet. Other drawings and documents not exhibiting this seal shall not be considered prepared by or the responsibility of the undersigned.

© 2022 - Tim Hollerbach Designs, LLC

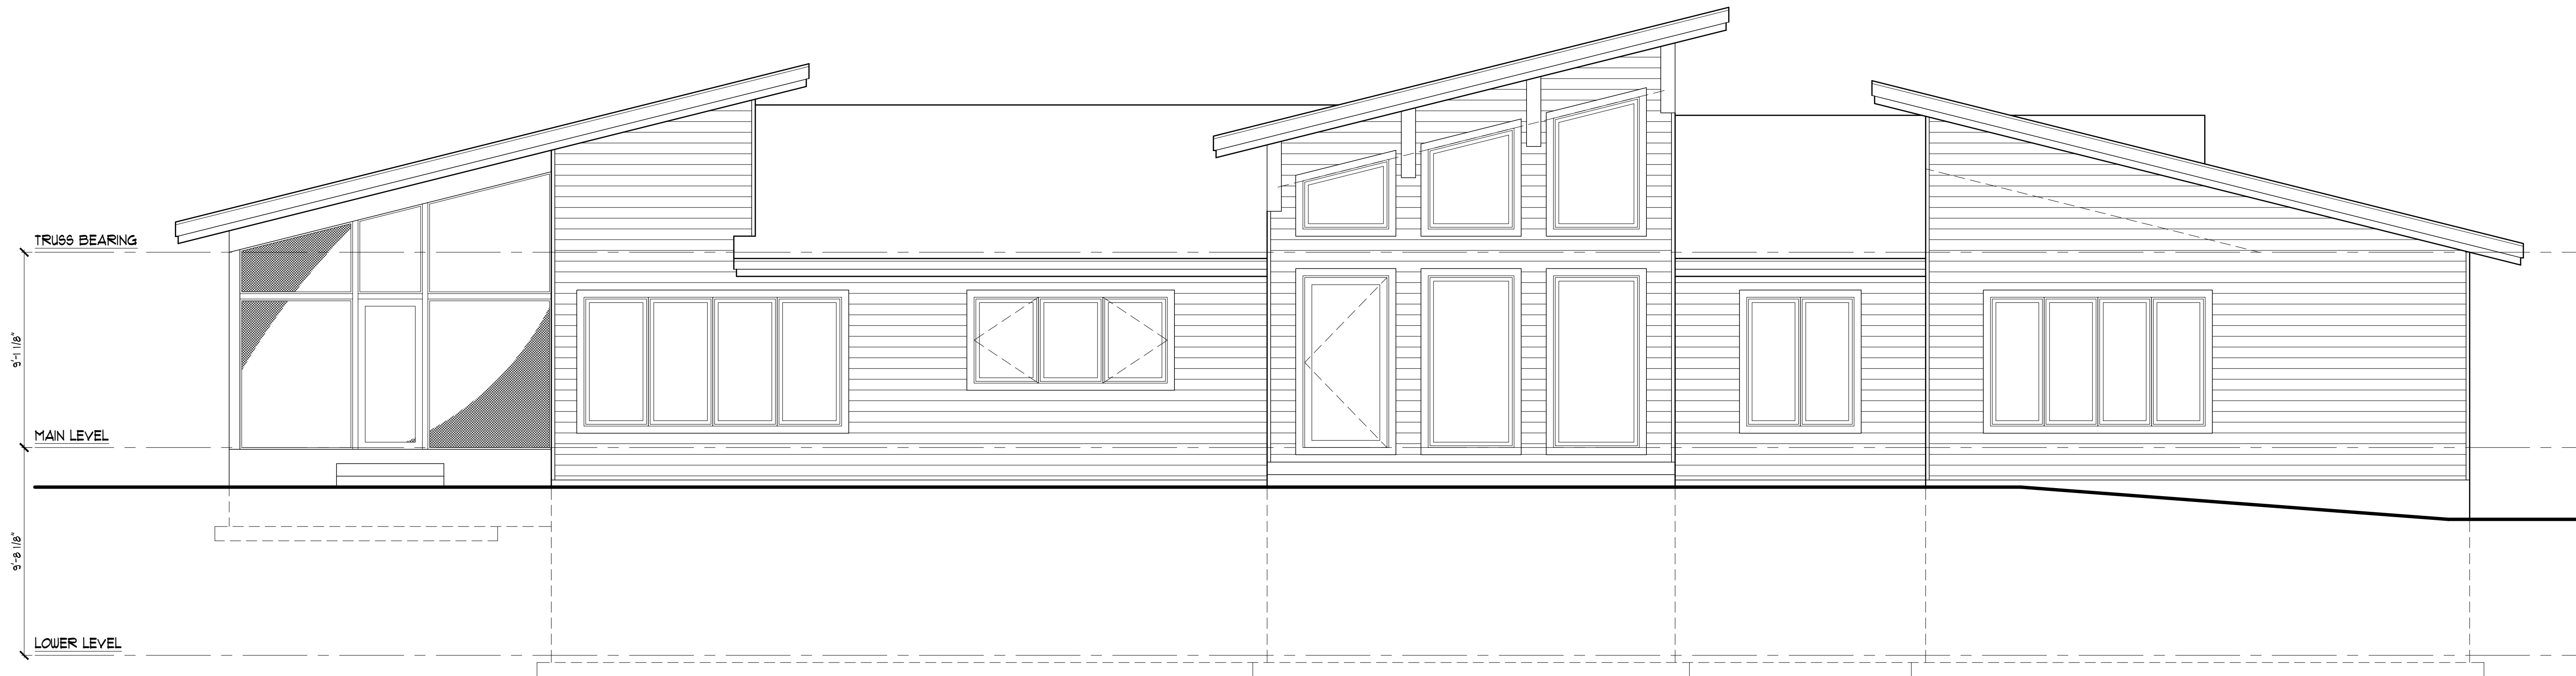

**FRONT ELEVATION**  
SCALE: 1/4" = 1'-0"



**RIGHT SIDE ELEVATION**  
SCALE: 1/4" = 1'-0"

A NEW RESIDENCE FOR:  
**13352 WESTERMANN ROAD**  
ST. LOUIS, MO  
BENCHMARK HOMES

DESCRIPTION:  
JOB NUMBER: 22094  
ISSUE DATE: 08.03.2022  
REVISIONS:

NO.	DESCRIPTION

SHEET TITLE

ELEVATIONS

SHEET NUMBER

**A6**