




BASEMENT FLOOR PLAN

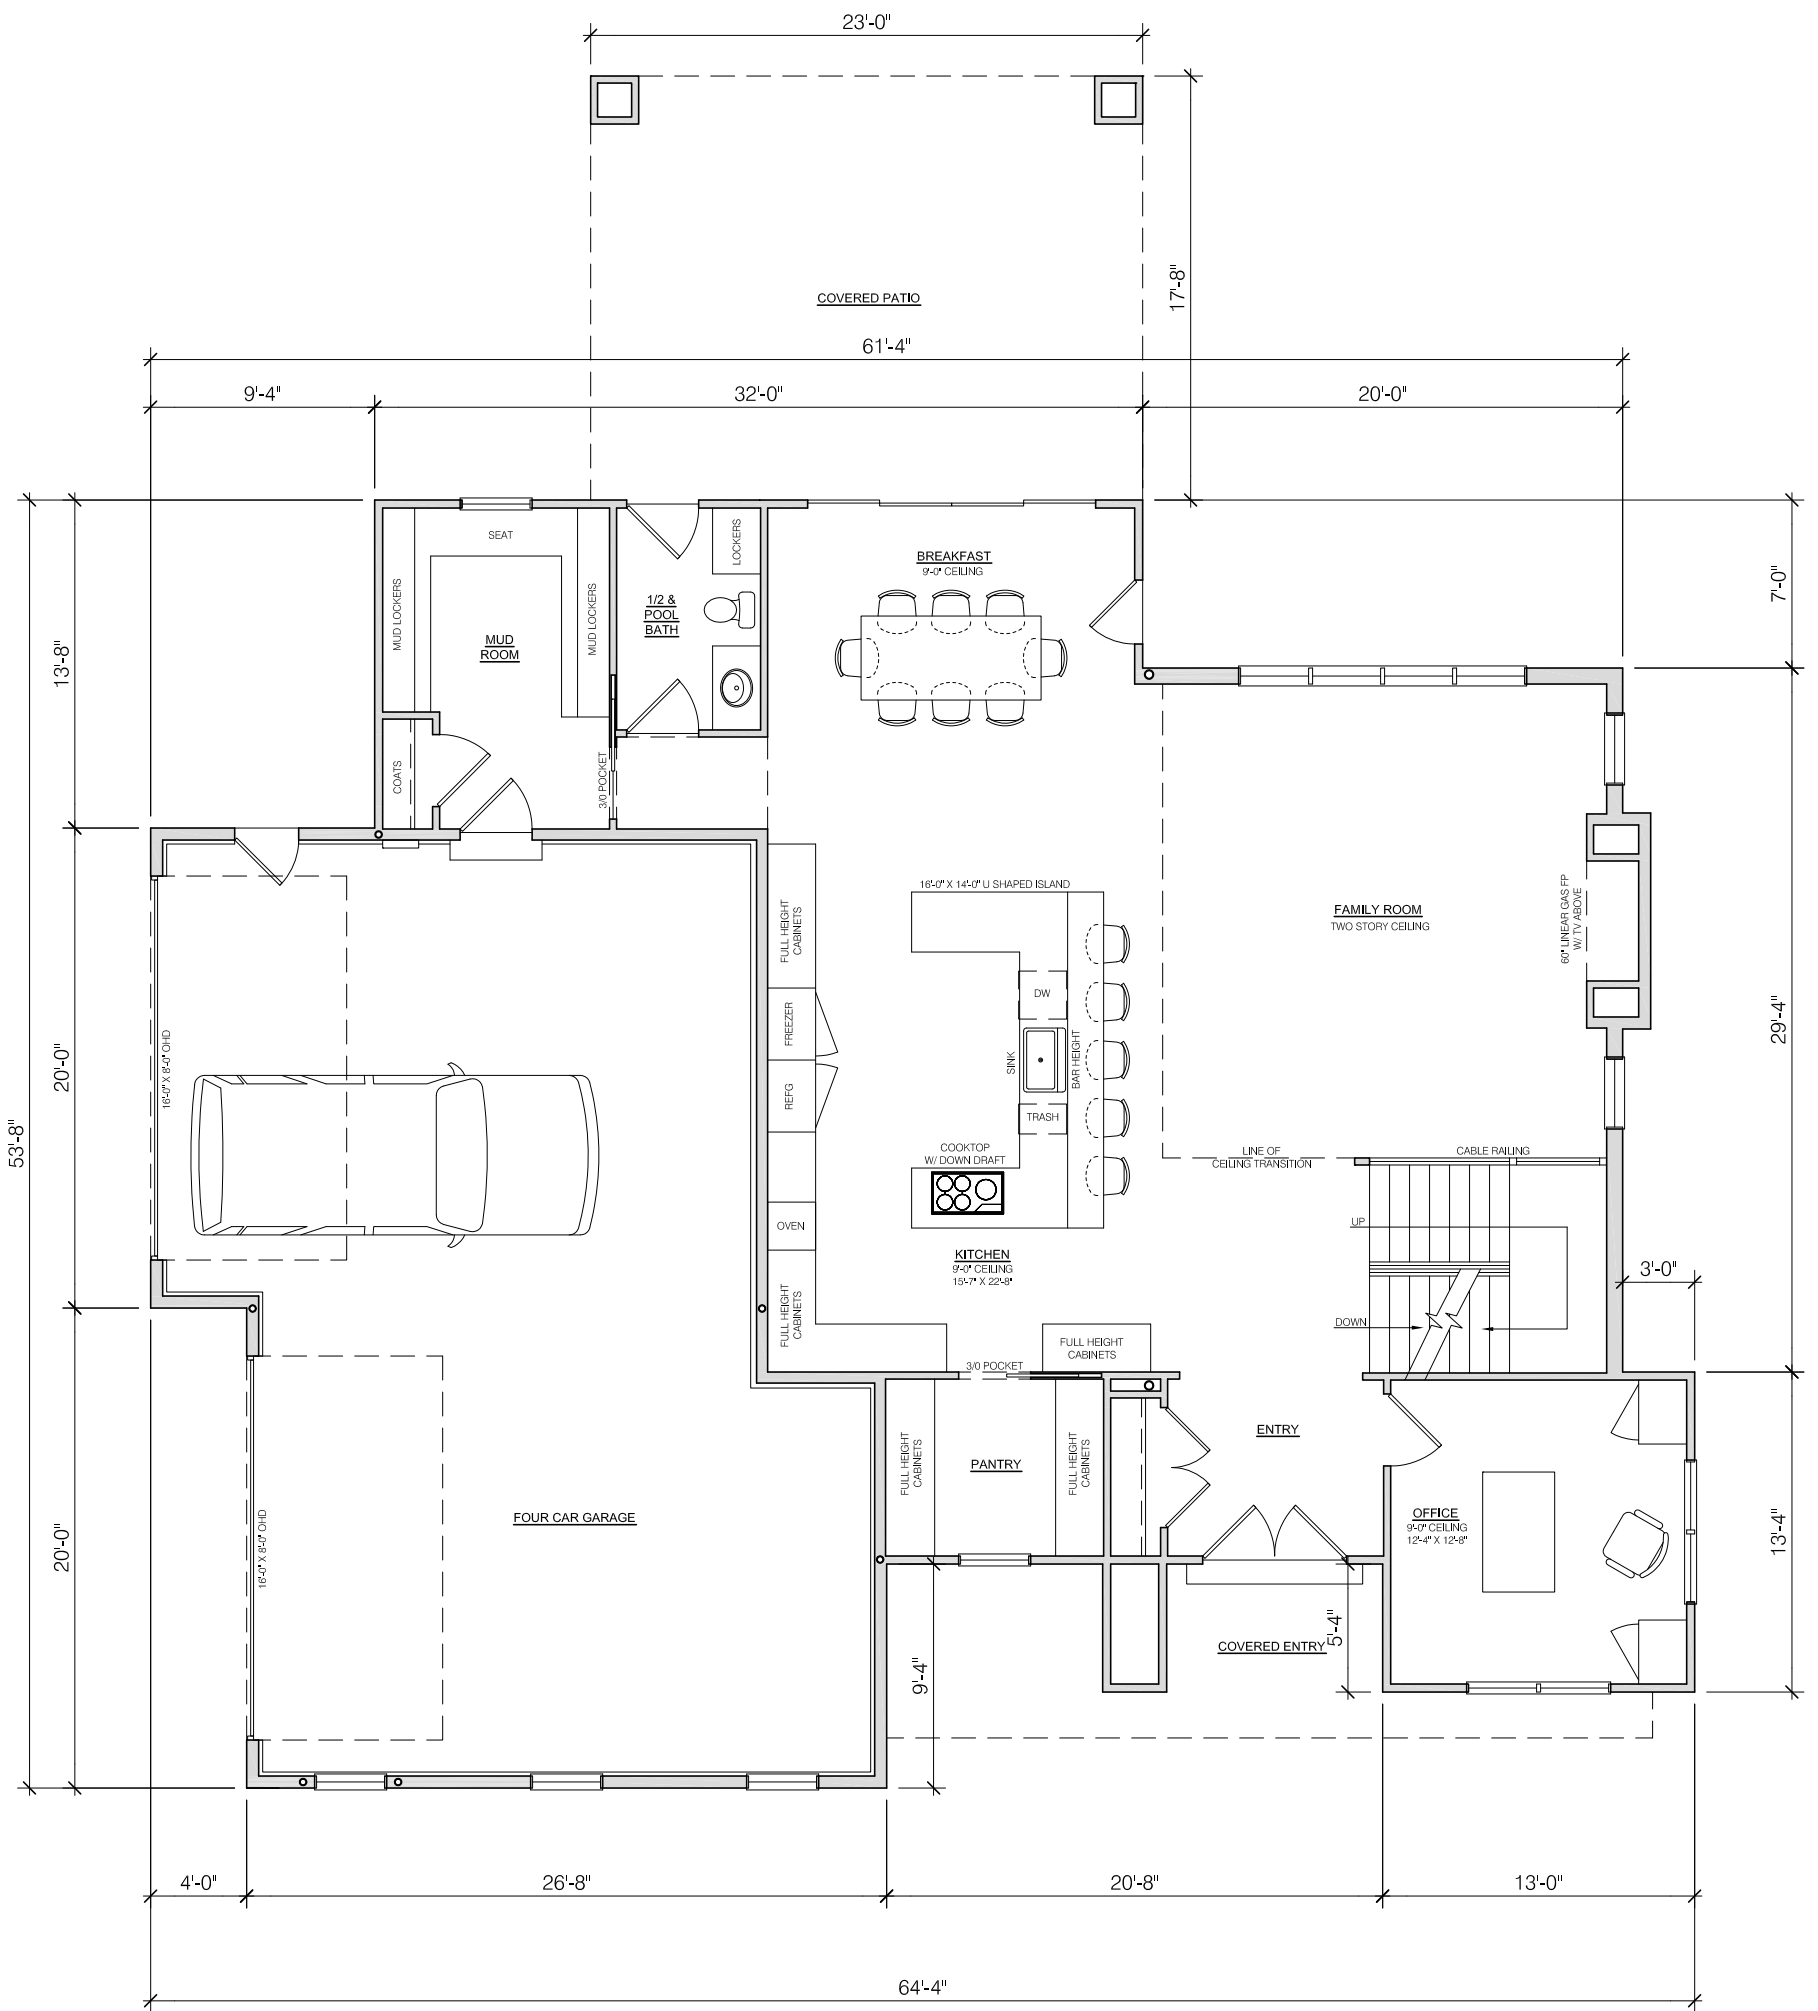

FIRST FLOOR PLAN

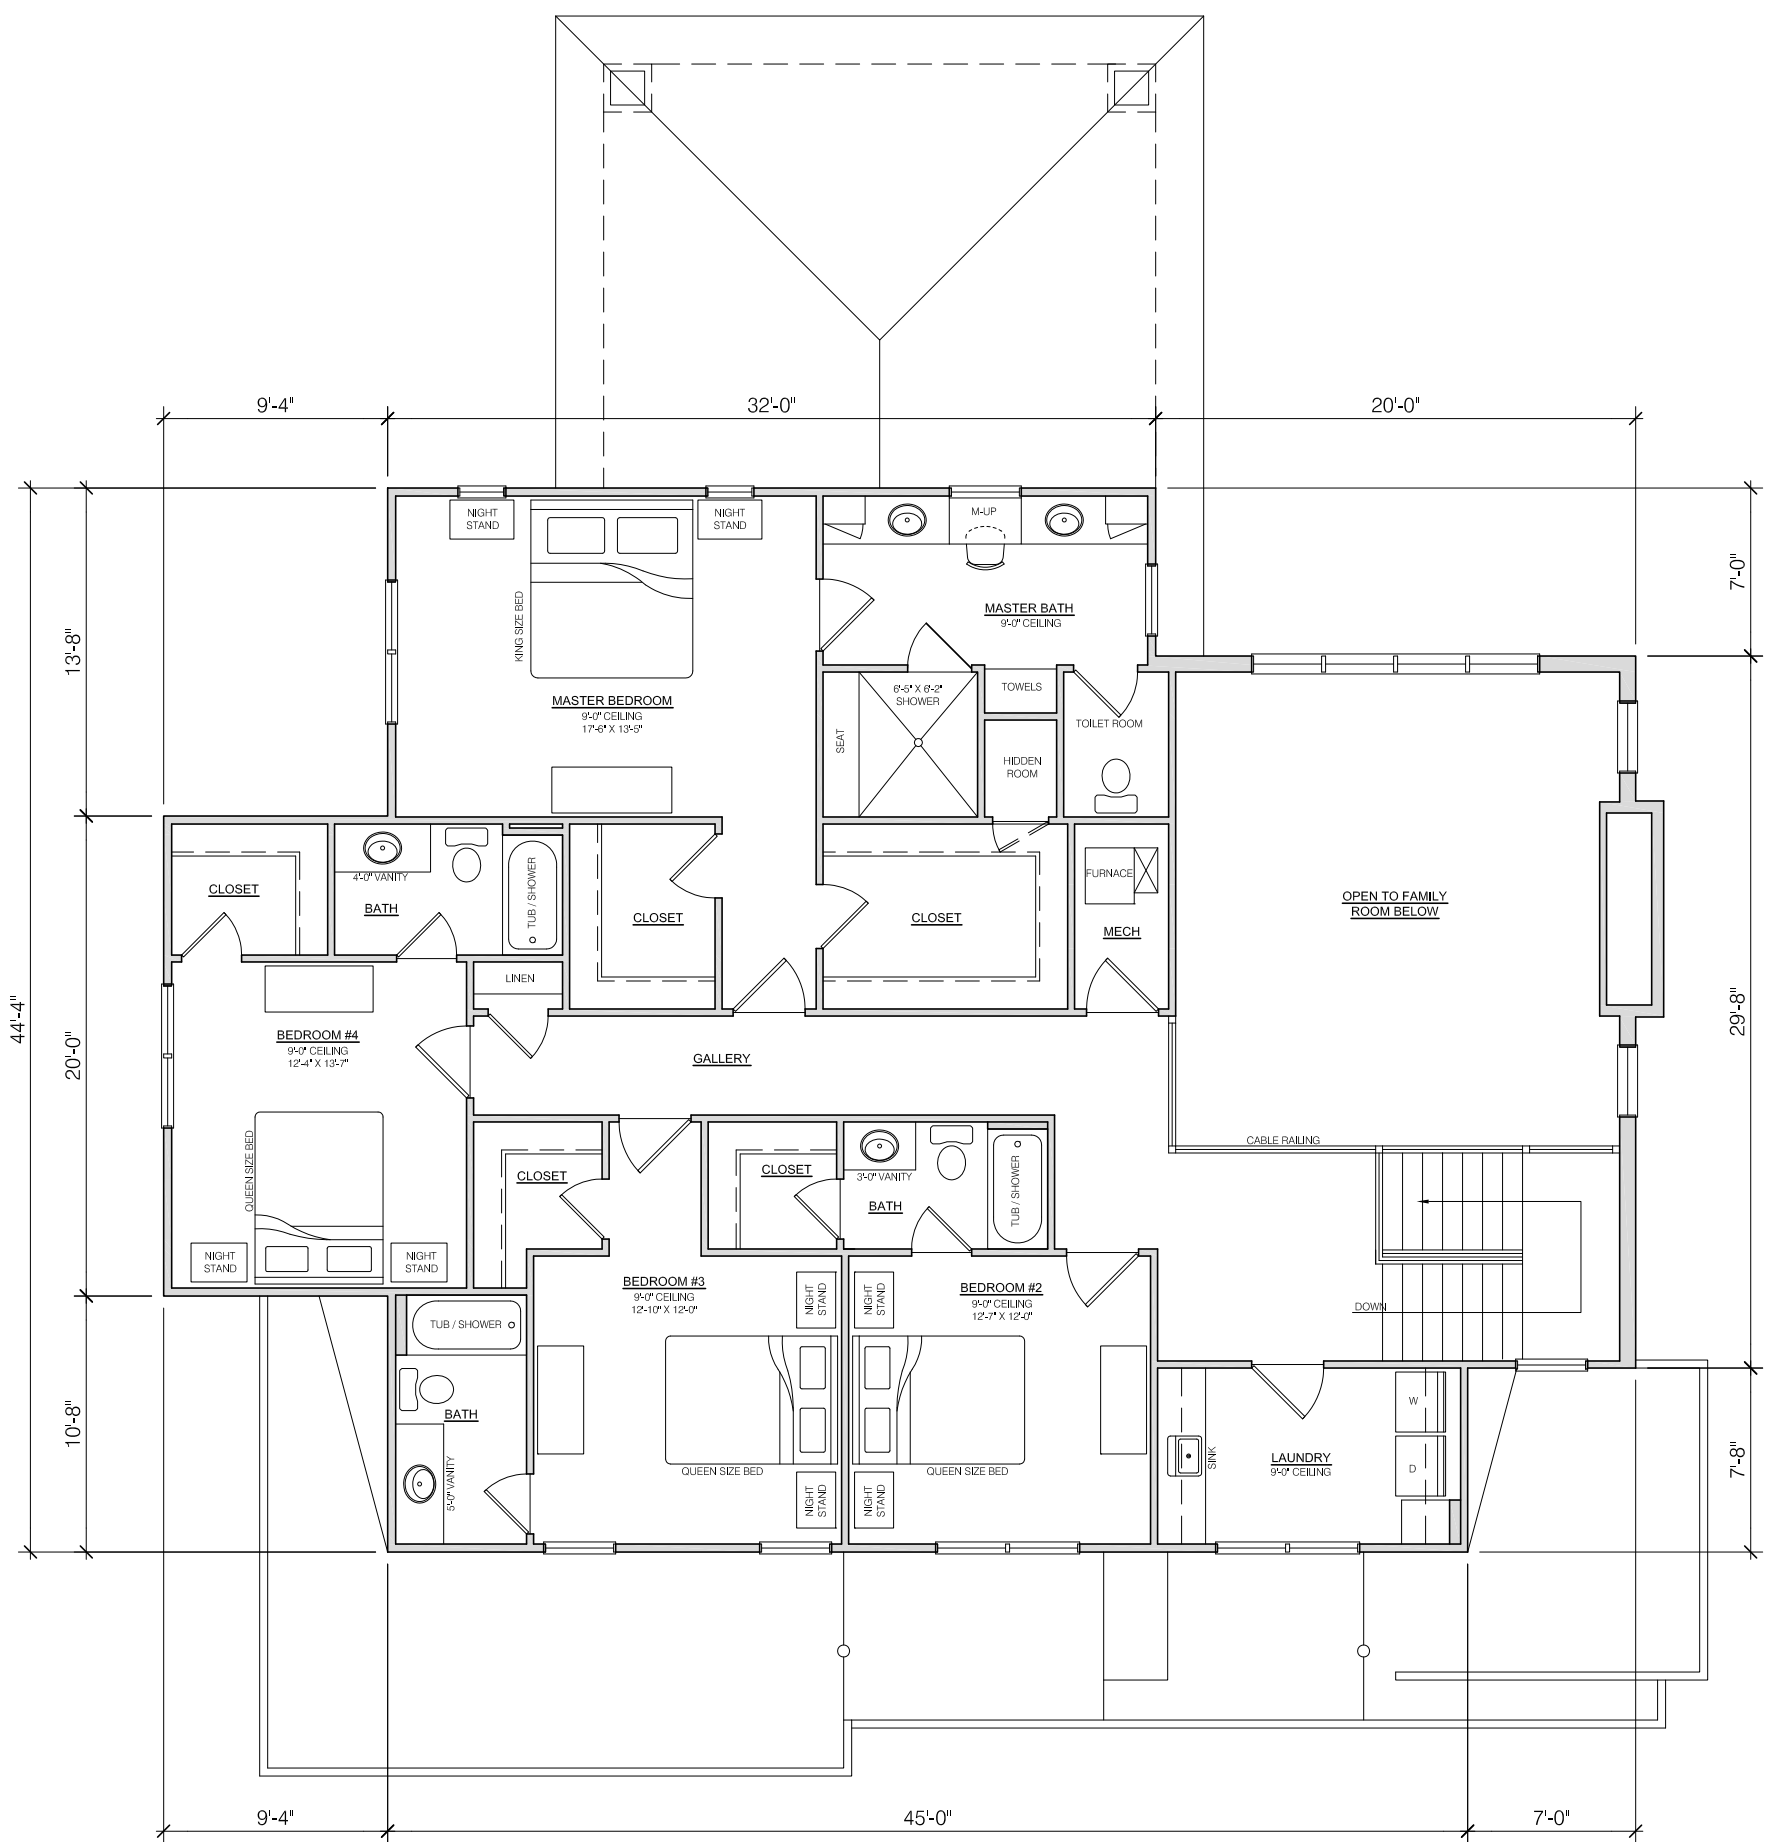

SECOND FLOOR PLAN

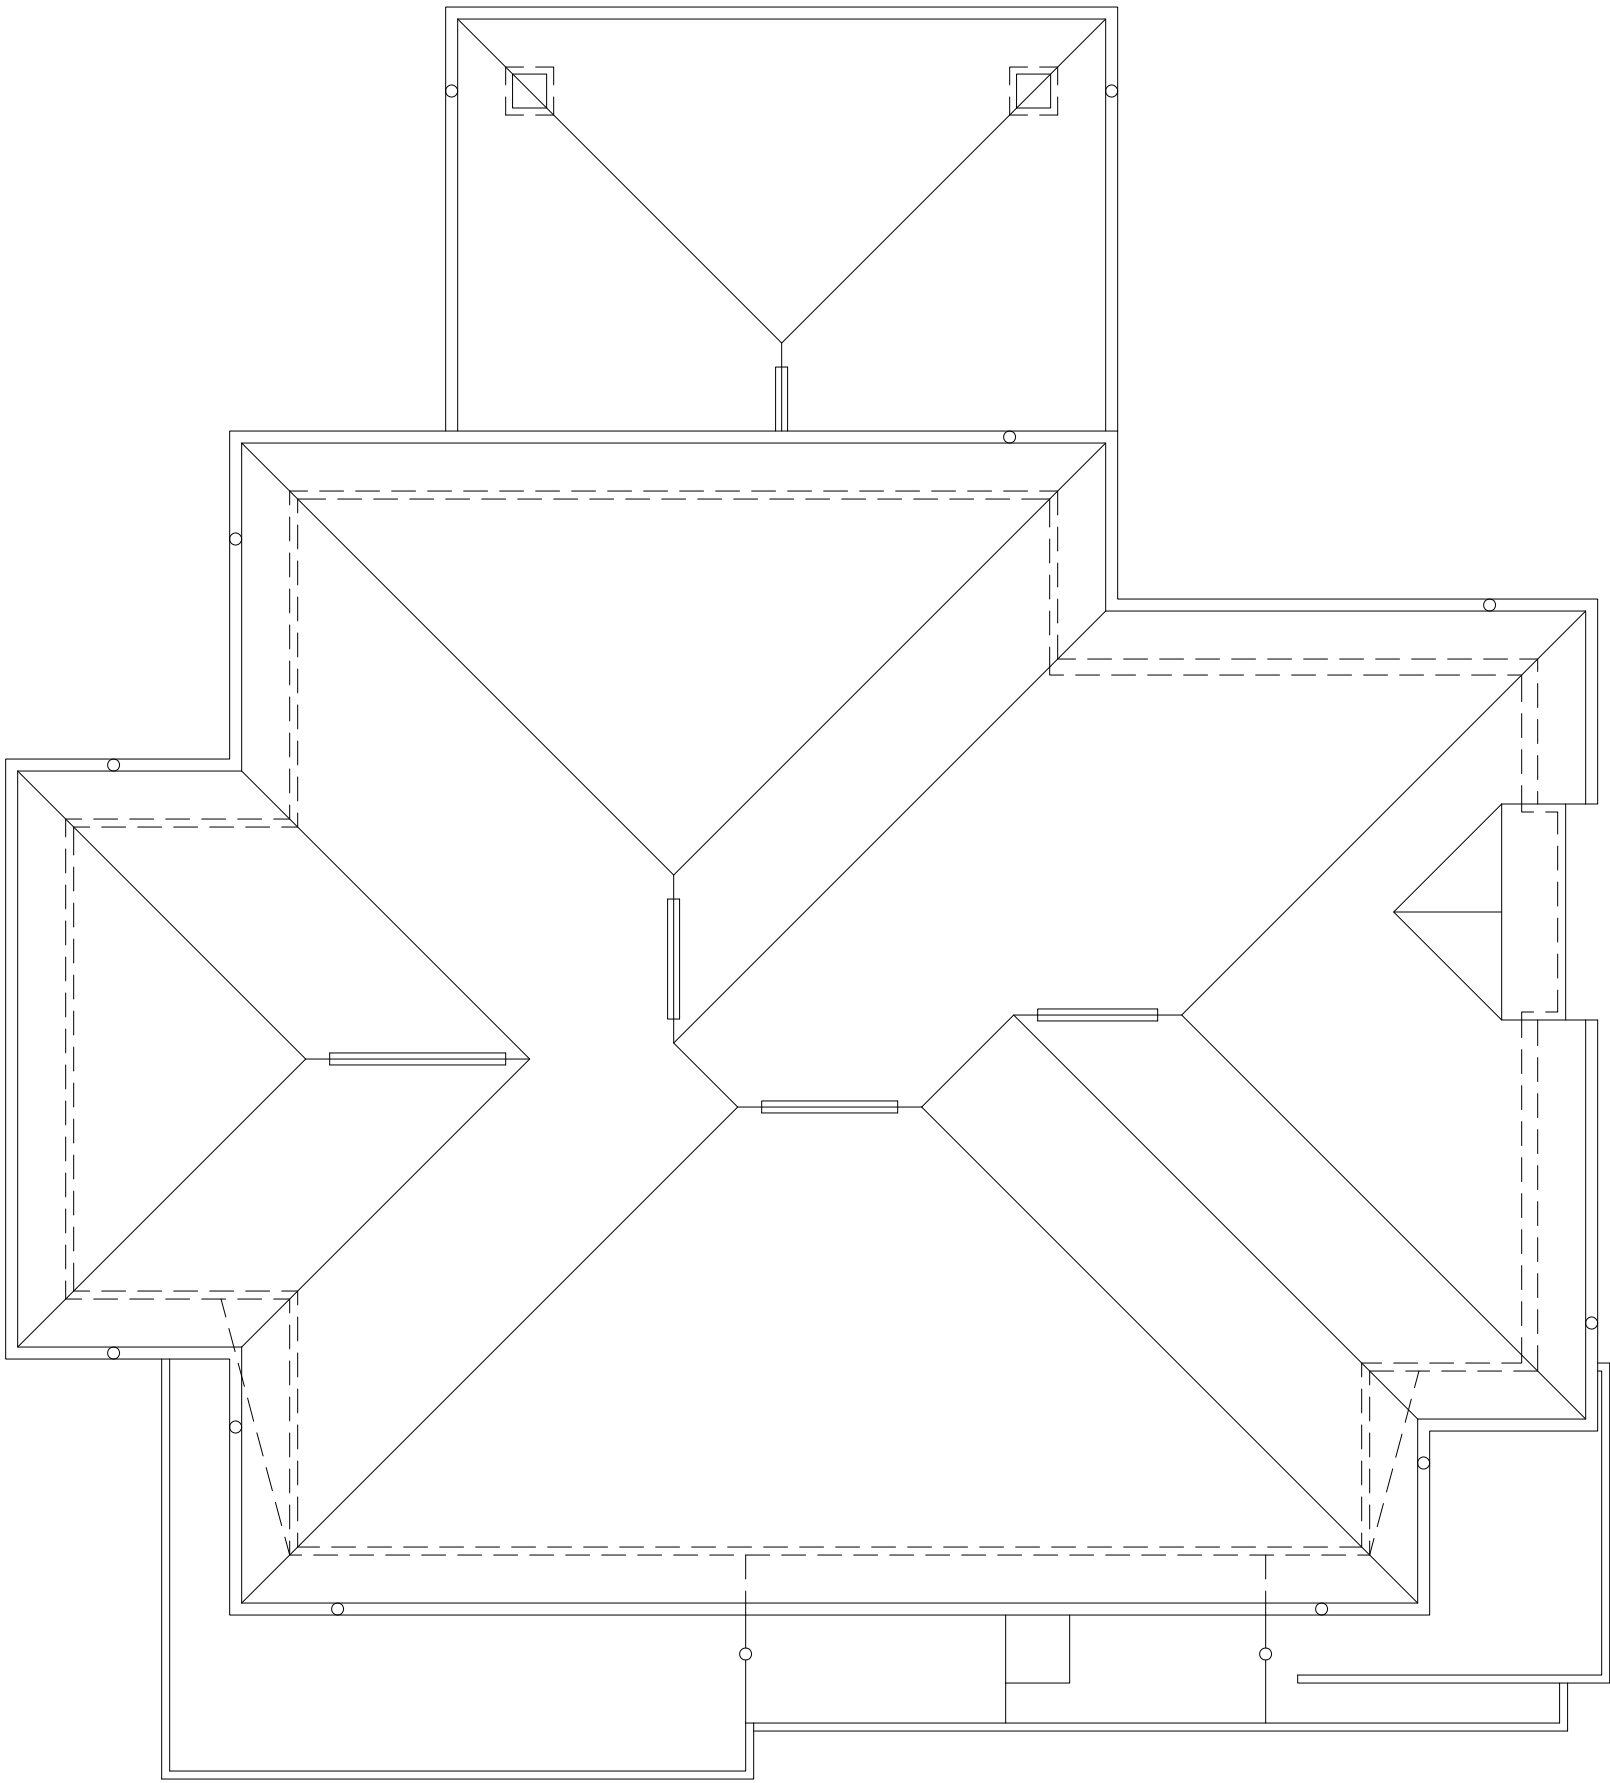

ROOF PLAN




FRONT EXTERIOR ELEVATION



RIGHT EXTERIOR ELEVATION



REAR EXTERIOR ELEVATION

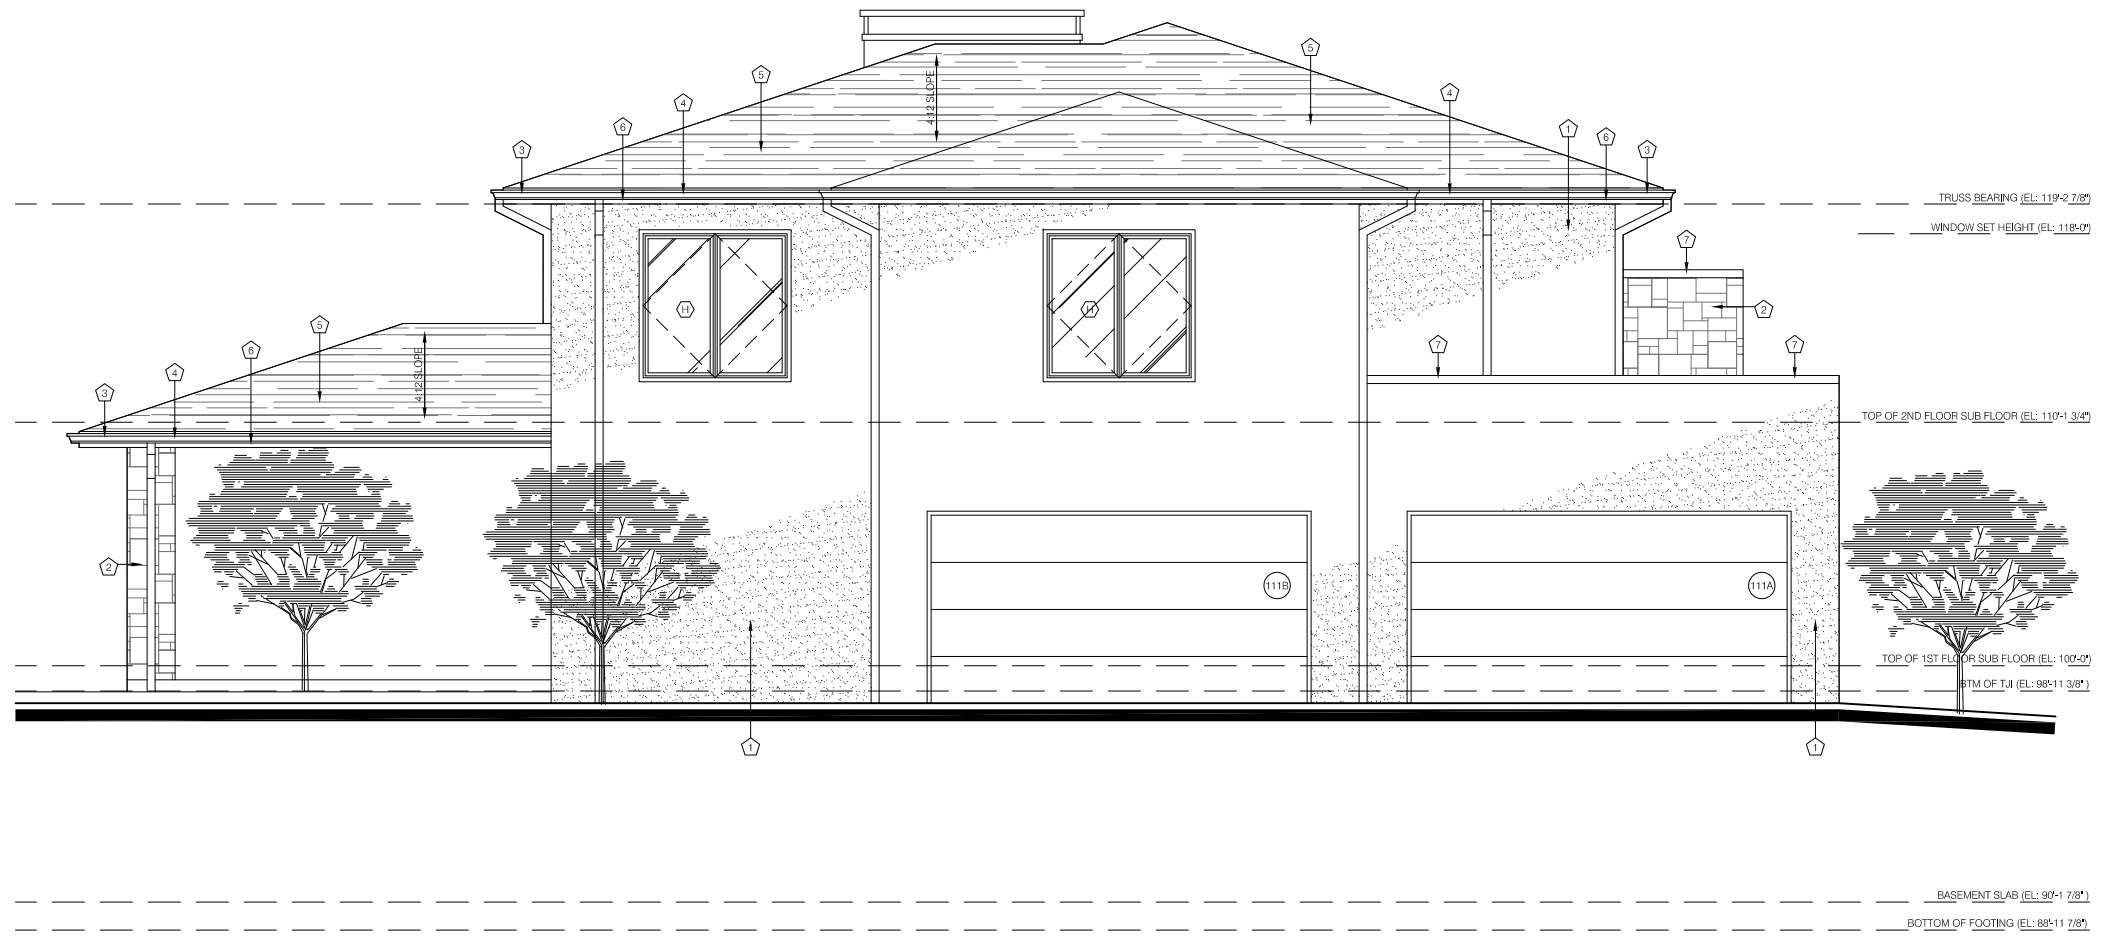

LEFT EXTERIOR ELEVATION