



SCALE: 1/8" = 1'-0"  
ON 11"X17" PAPER

**BASEMENT FLOOR PLAN**  
NET AREA = 2,772 SQ FT  
FINISHED AREA = 1,854 SQ FT

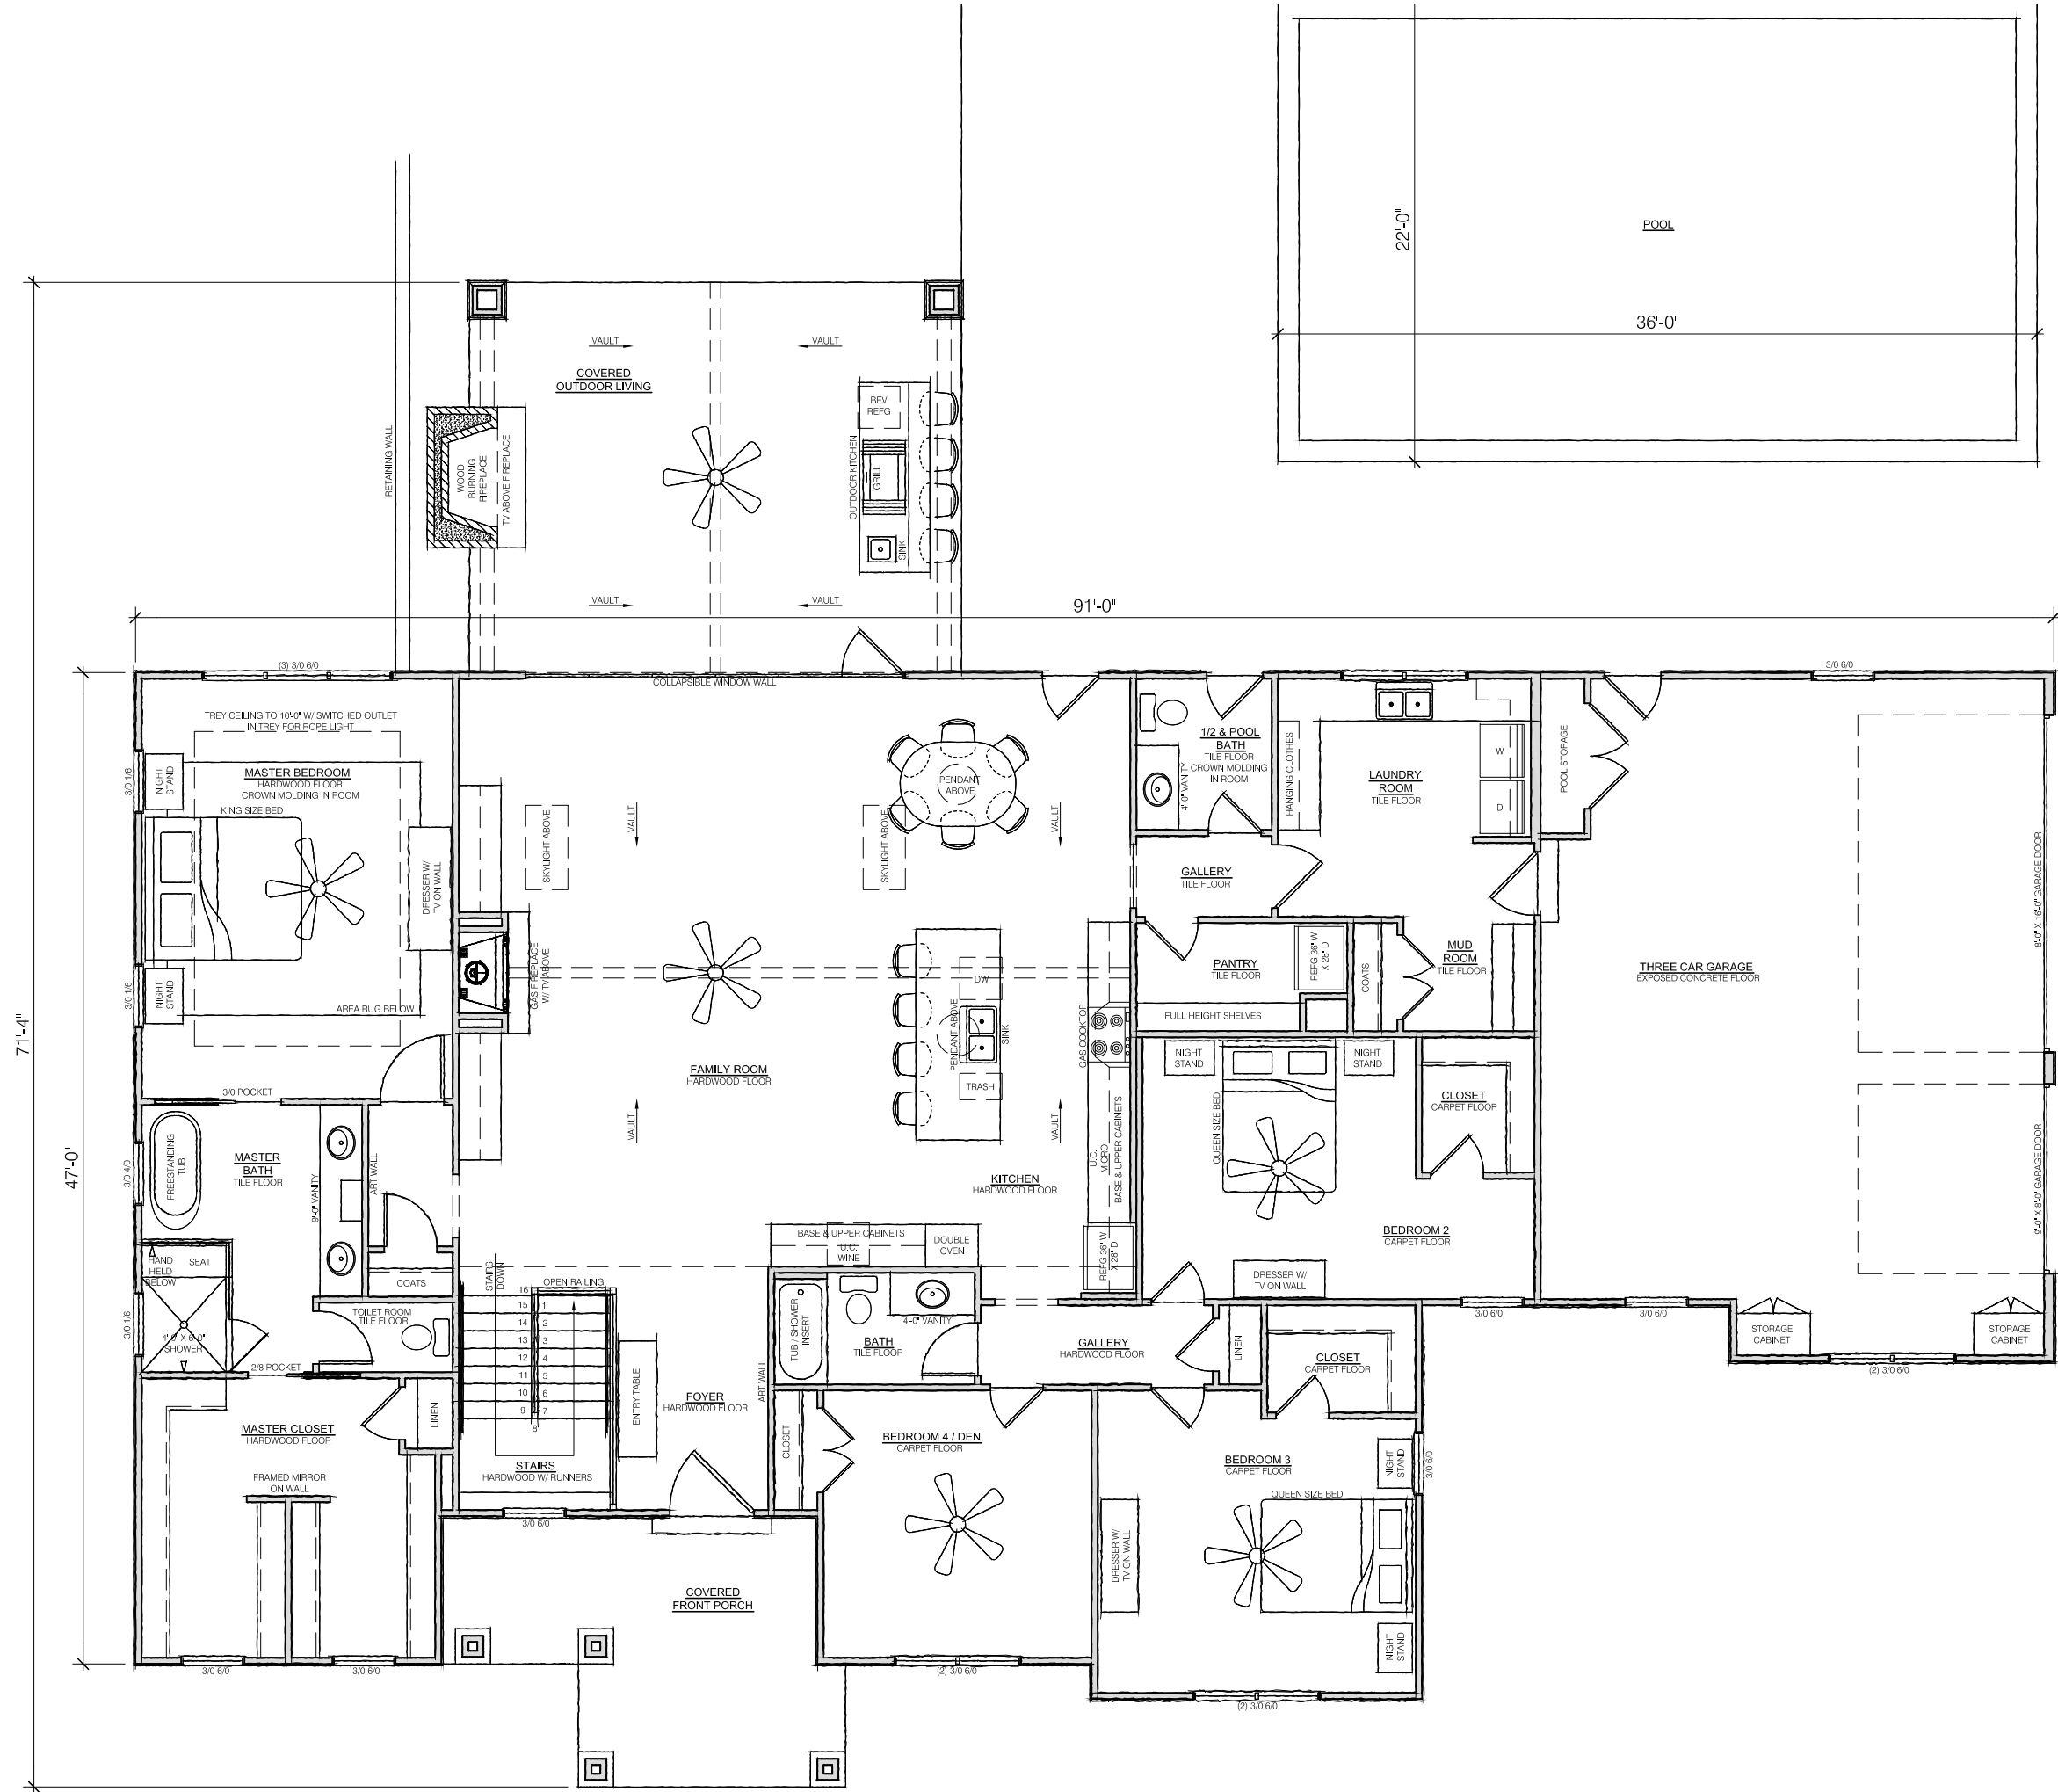

SCALE: 1/8" = 1'-0"  
ON 11"X17" PAPER

**FIRST FLOOR PLAN**  
 GROSS AREA = 3,707 SQ FT  
 FINISHED AREA = 2,955 SQ FT  
 GARAGE AREA = 752 SQ FT  
 FRONT PORCH AREA = 198 SQ FT  
 REAR PORCH AREA = 445 SQ FT

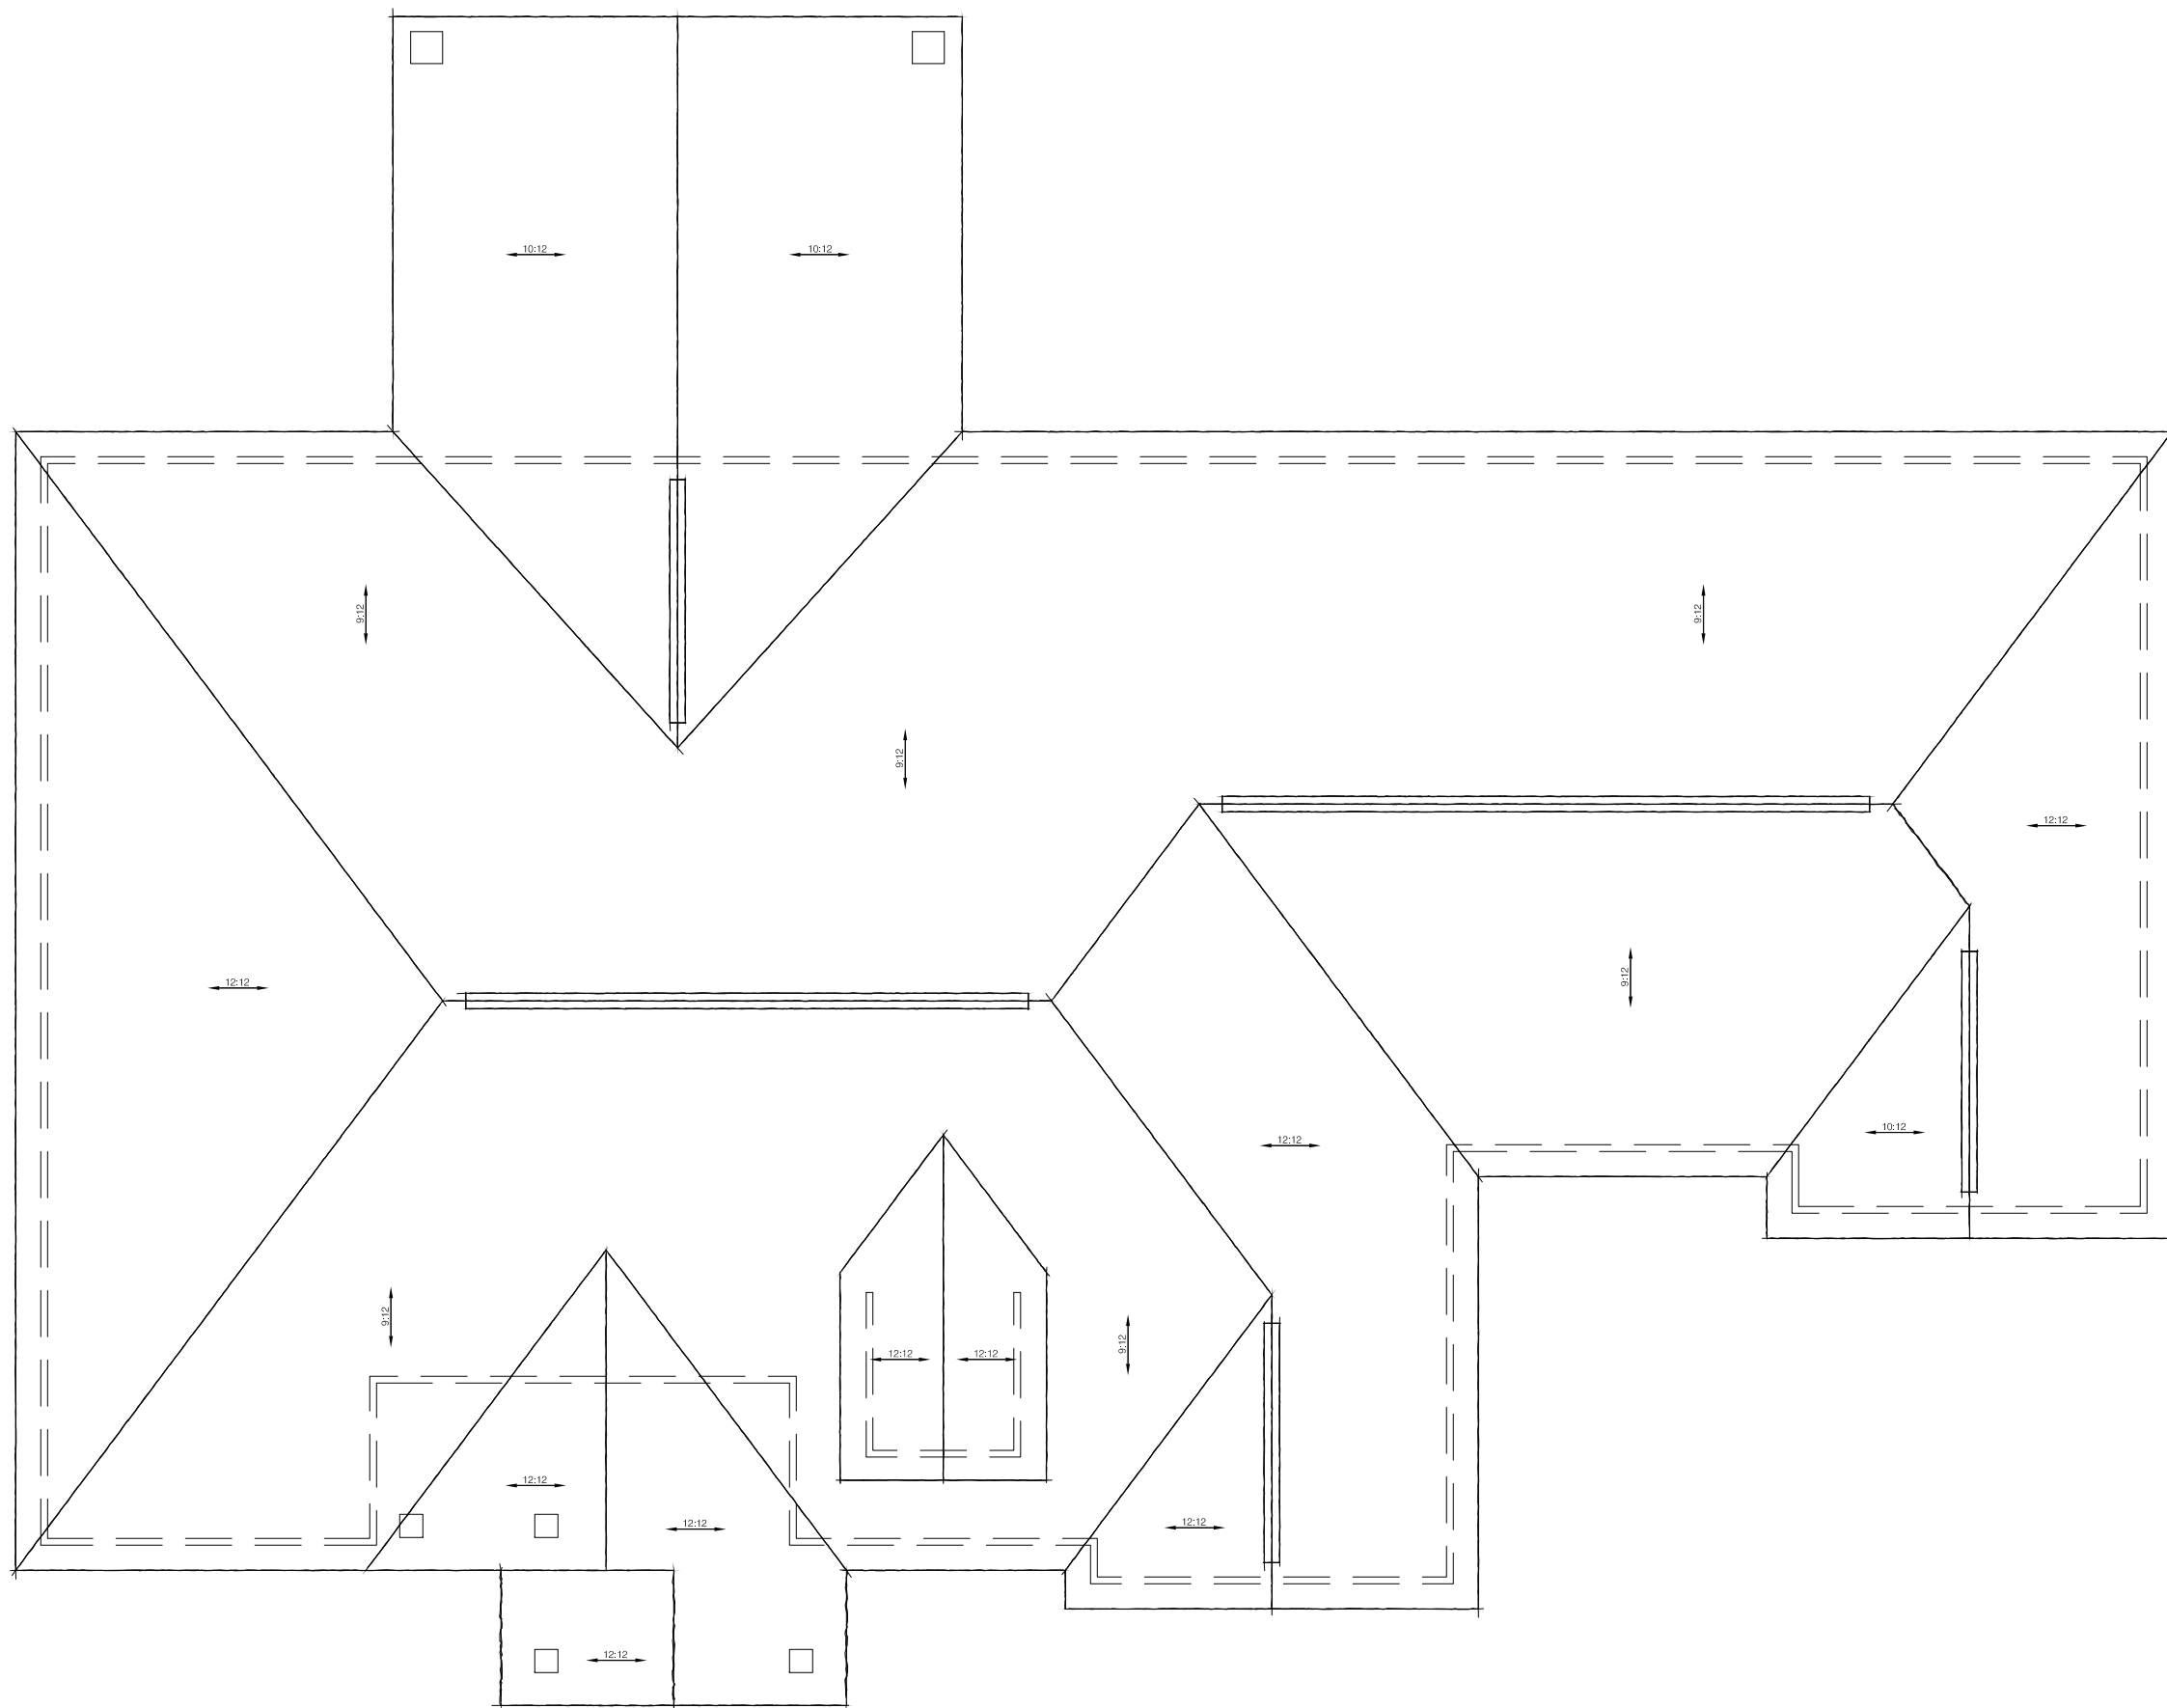

SCALE: 1/8" = 1'-0"  
ON 11"X17" PAPER

ROOF PLAN

EXTERIOR MATERIALS:

LAP SIDING & SHAKE = LP SMART SIDING - COLOR TO BE SUMMIT ALMOND  
STONE = 20% ELDORADO MONTECITO AND 80% BARLEY MIX  
WINDOW & GARAGE COLOR = BLACK  
ALUMN FACIA AND SOFFIT = BLACK  
ROOF SHINGLES = CERTAINTEED WEATHERWOOD ARCHITECTURAL SHINGLE

MATERIAL PERCENTAGES

LAP SIDING & SHAKE = 429 SQ FT = 42.5%  
STONE = 579 SQ FT = 57.5%

TOTAL SQ FT = 1,008 SQ FT

ROOF SHINGLES NOT INCLUDED IN CALCULATION



SCALE: 1/8" = 1'-0"  
ON 11"X17" PAPER

FRONT ELEVATION

EXTERIOR MATERIALS:


LAP SIDING & SHAKE = LP SMART SIDING - COLOR TO BE SUMMIT ALMOND  
STONE = 20% ELDORADO MONTECITO AND 80% BARLEY MIX  
WINDOW & GARAGE COLOR = BLACK  
ALUMN FACIA AND SOFFIT = BLACK  
ROOF SHINGLES = CERTAINTEED WEATHERWOOD ARCHITECTURAL SHINGLE

MATERIAL PERCENTAGES

LAP SIDING & SHAKE = 211 SQ FT = 59.2%  
STONE = 145 SQ FT = 40.8%

TOTAL SQ FT = 356 SQ FT

ROOF SHINGLES NOT INCLUDED IN CALCULATION

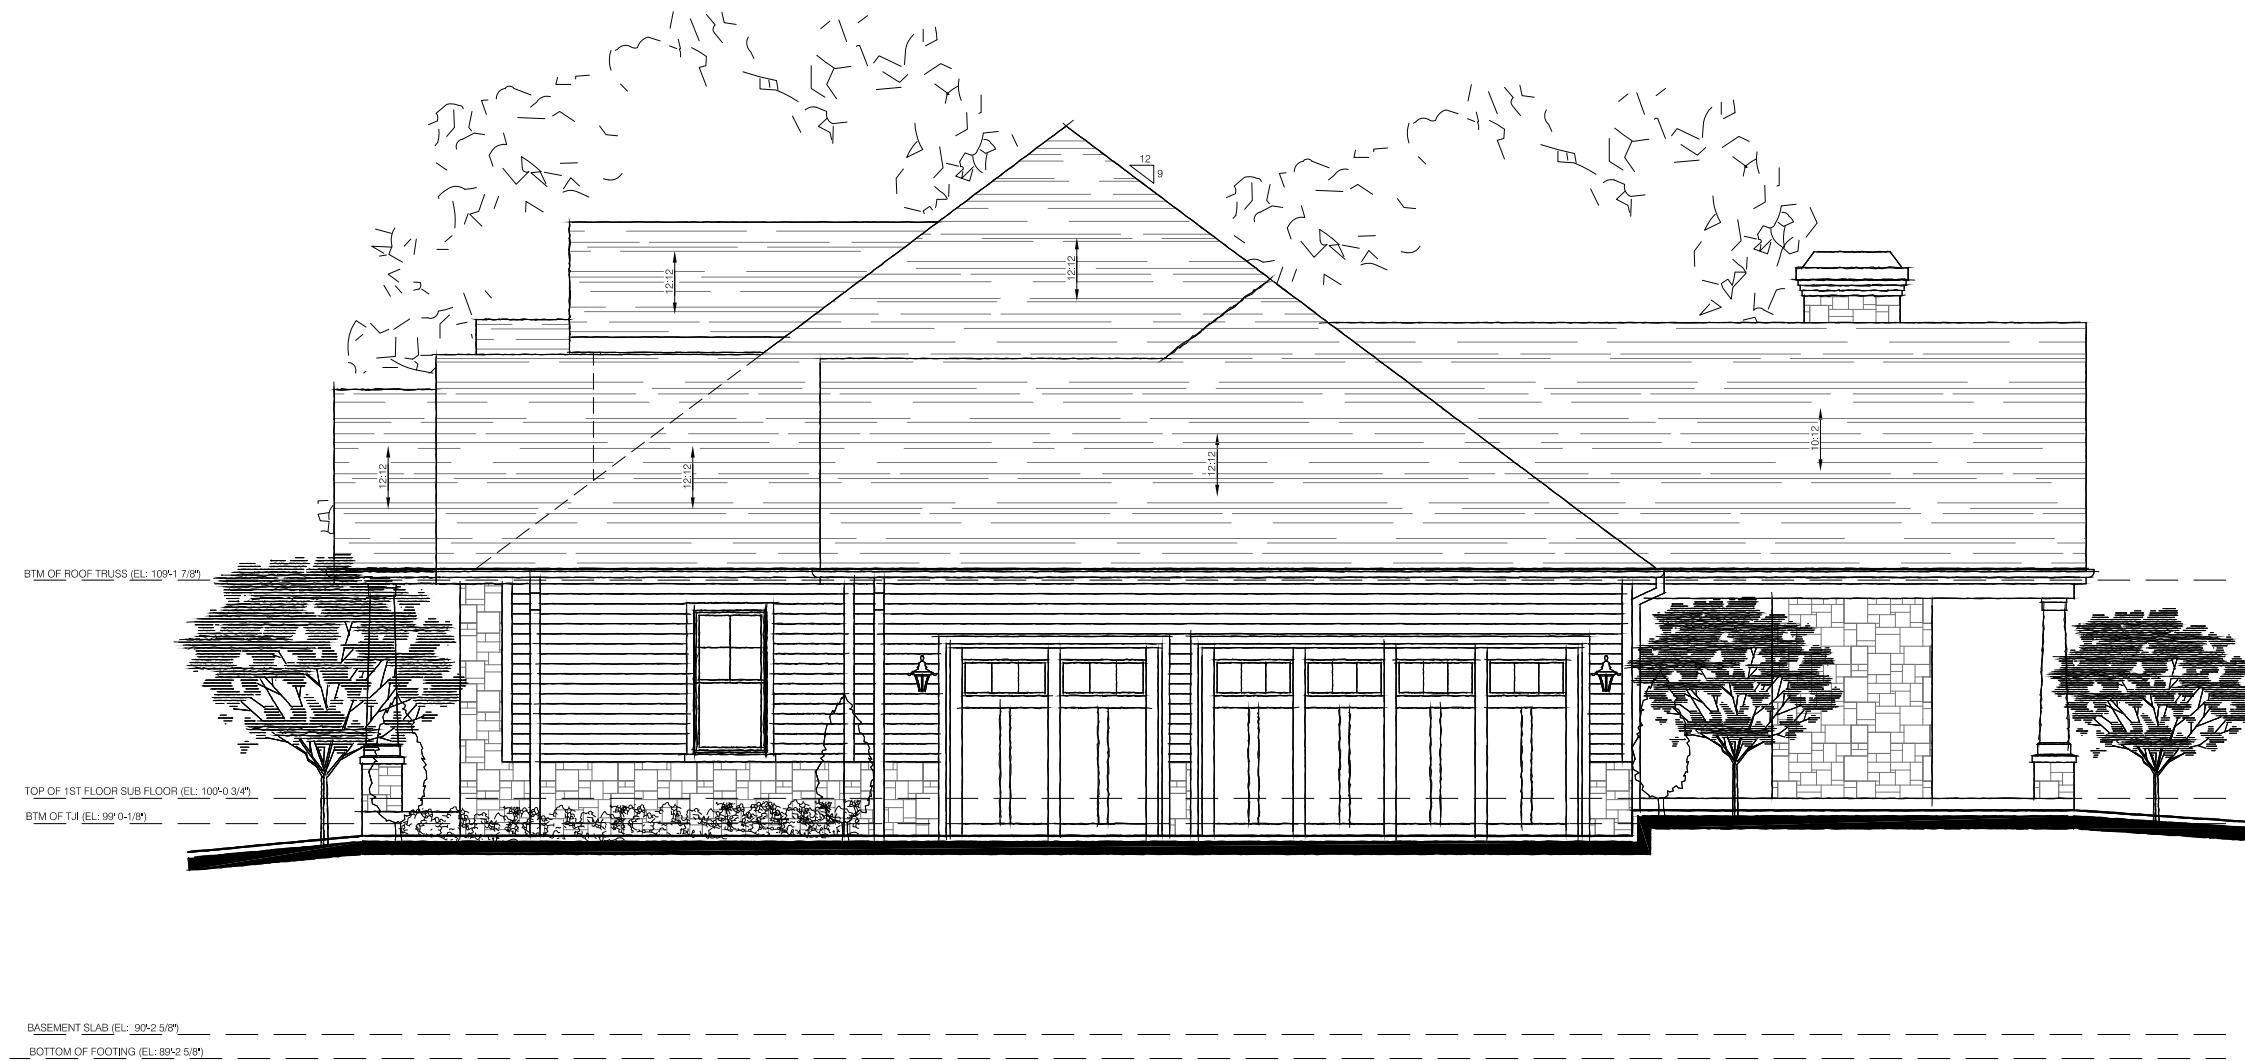

SCALE: 1/8" = 1'-0"  
ON 11"X17" PAPER

RIGHT ELEVATION

EXTERIOR MATERIALS:


LAP SIDING & SHAKE = LP SMART SIDING - COLOR TO BE SUMMIT ALMOND  
STONE = 20% ELDORADO MONTECITO AND 80% BARLEY MIX  
WINDOW & GARAGE COLOR = BLACK  
ALUMN FACIA AND SOFFIT = BLACK  
ROOF SHINGLES = CERTAINTEED WEATHERWOOD ARCHITECTURAL SHINGLE

MATERIAL PERCENTAGES

LAP SIDING & SHAKE = 605 SQ FT = 75.5%  
STONE = 196 SQ FT = 24.5%

TOTAL SQ FT = 801 SQ FT

ROOF SHINGLES NOT INCLUDED IN CALCULATION

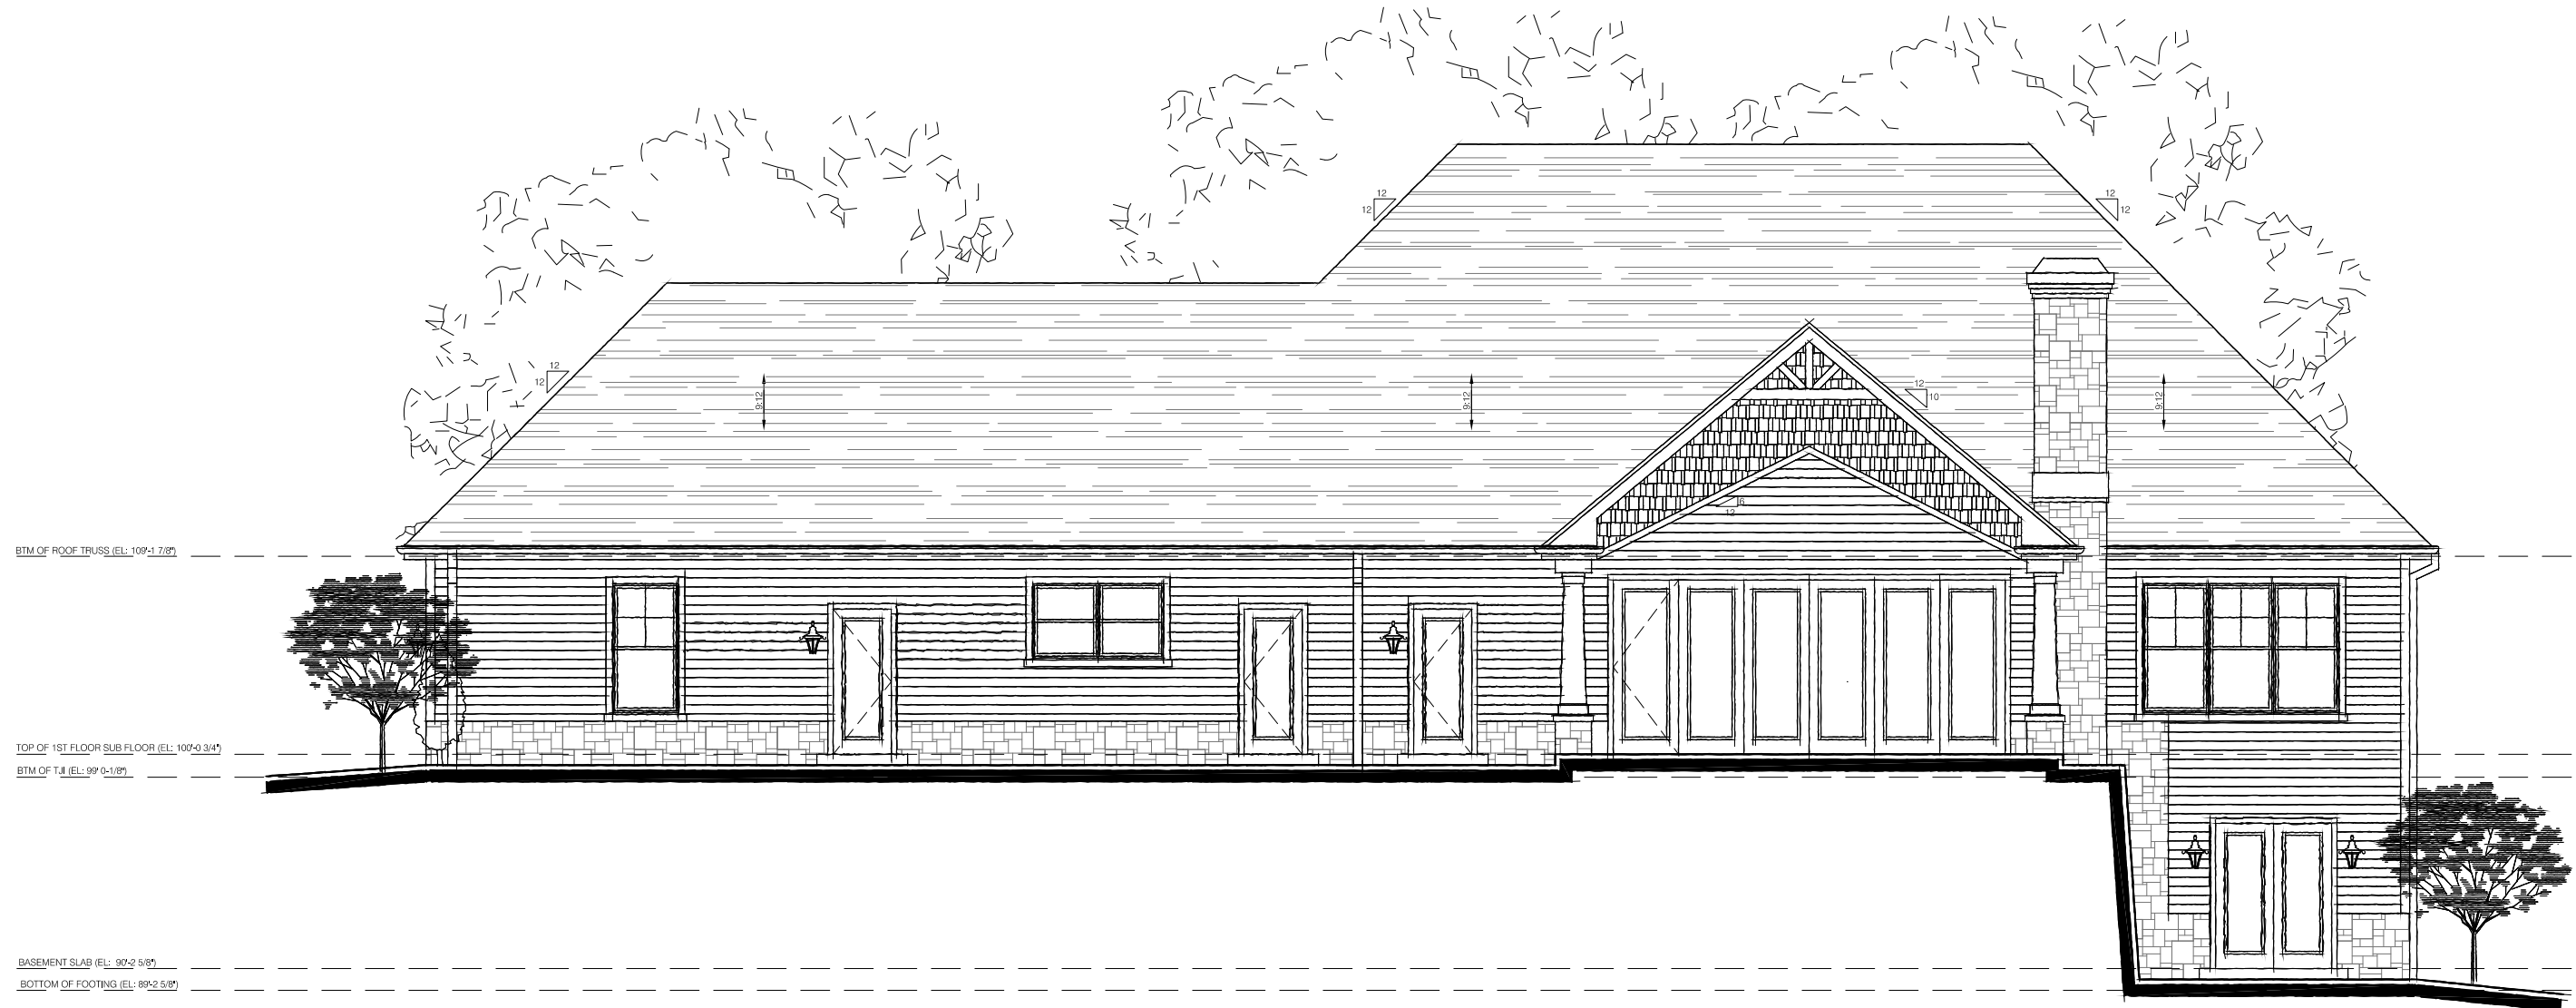

SCALE: 1/8" = 1'-0"  
ON 11"X17" PAPER

REAR ELEVATION

EXTERIOR MATERIALS:

LAP SIDING & SHAKE = LP SMART SIDING - COLOR TO BE SUMMIT ALMOND  
STONE = 20% ELDORADO MONTECITO AND 80% BARLEY MIX  
WINDOW & GARAGE COLOR = BLACK  
ALUMN FACIA AND SOFFIT = BLACK  
ROOF SHINGLES = CERTAINTEED WEATHERWOOD ARCHITECTURAL SHINGLE

MATERIAL PERCENTAGES

LAP SIDING & SHAKE = 534 SQ FT = 67.8%  
STONE = 253 SQ FT = 32.2%

TOTAL SQ FT = 787 SQ FT

ROOF SHINGLES NOT INCLUDED IN CALCULATION



SCALE: 1/8" = 1'-0"  
ON 11"X17" PAPER

LEFT ELEVATION









